


NAME	EXISTING	NEW
COURTS	998	998
SPOT ELEVATION	+ 996	996
BENCH MARK		BM 1000
BUILDINGS		
TREES & SHRUBS		
DRIVEWAYS		
ASPHALT PAVES		
WATER		
SEWER		
STORM DRAINAGE		
WALKWAY		
VAULTS		
CATCH BASIN		
FIRE HYD.		
POWER LINE		
TOWER POLE		
UNDERGROUND POWER		
FURN. SHT.		
TO BE REMOVED		
RESURFACE		

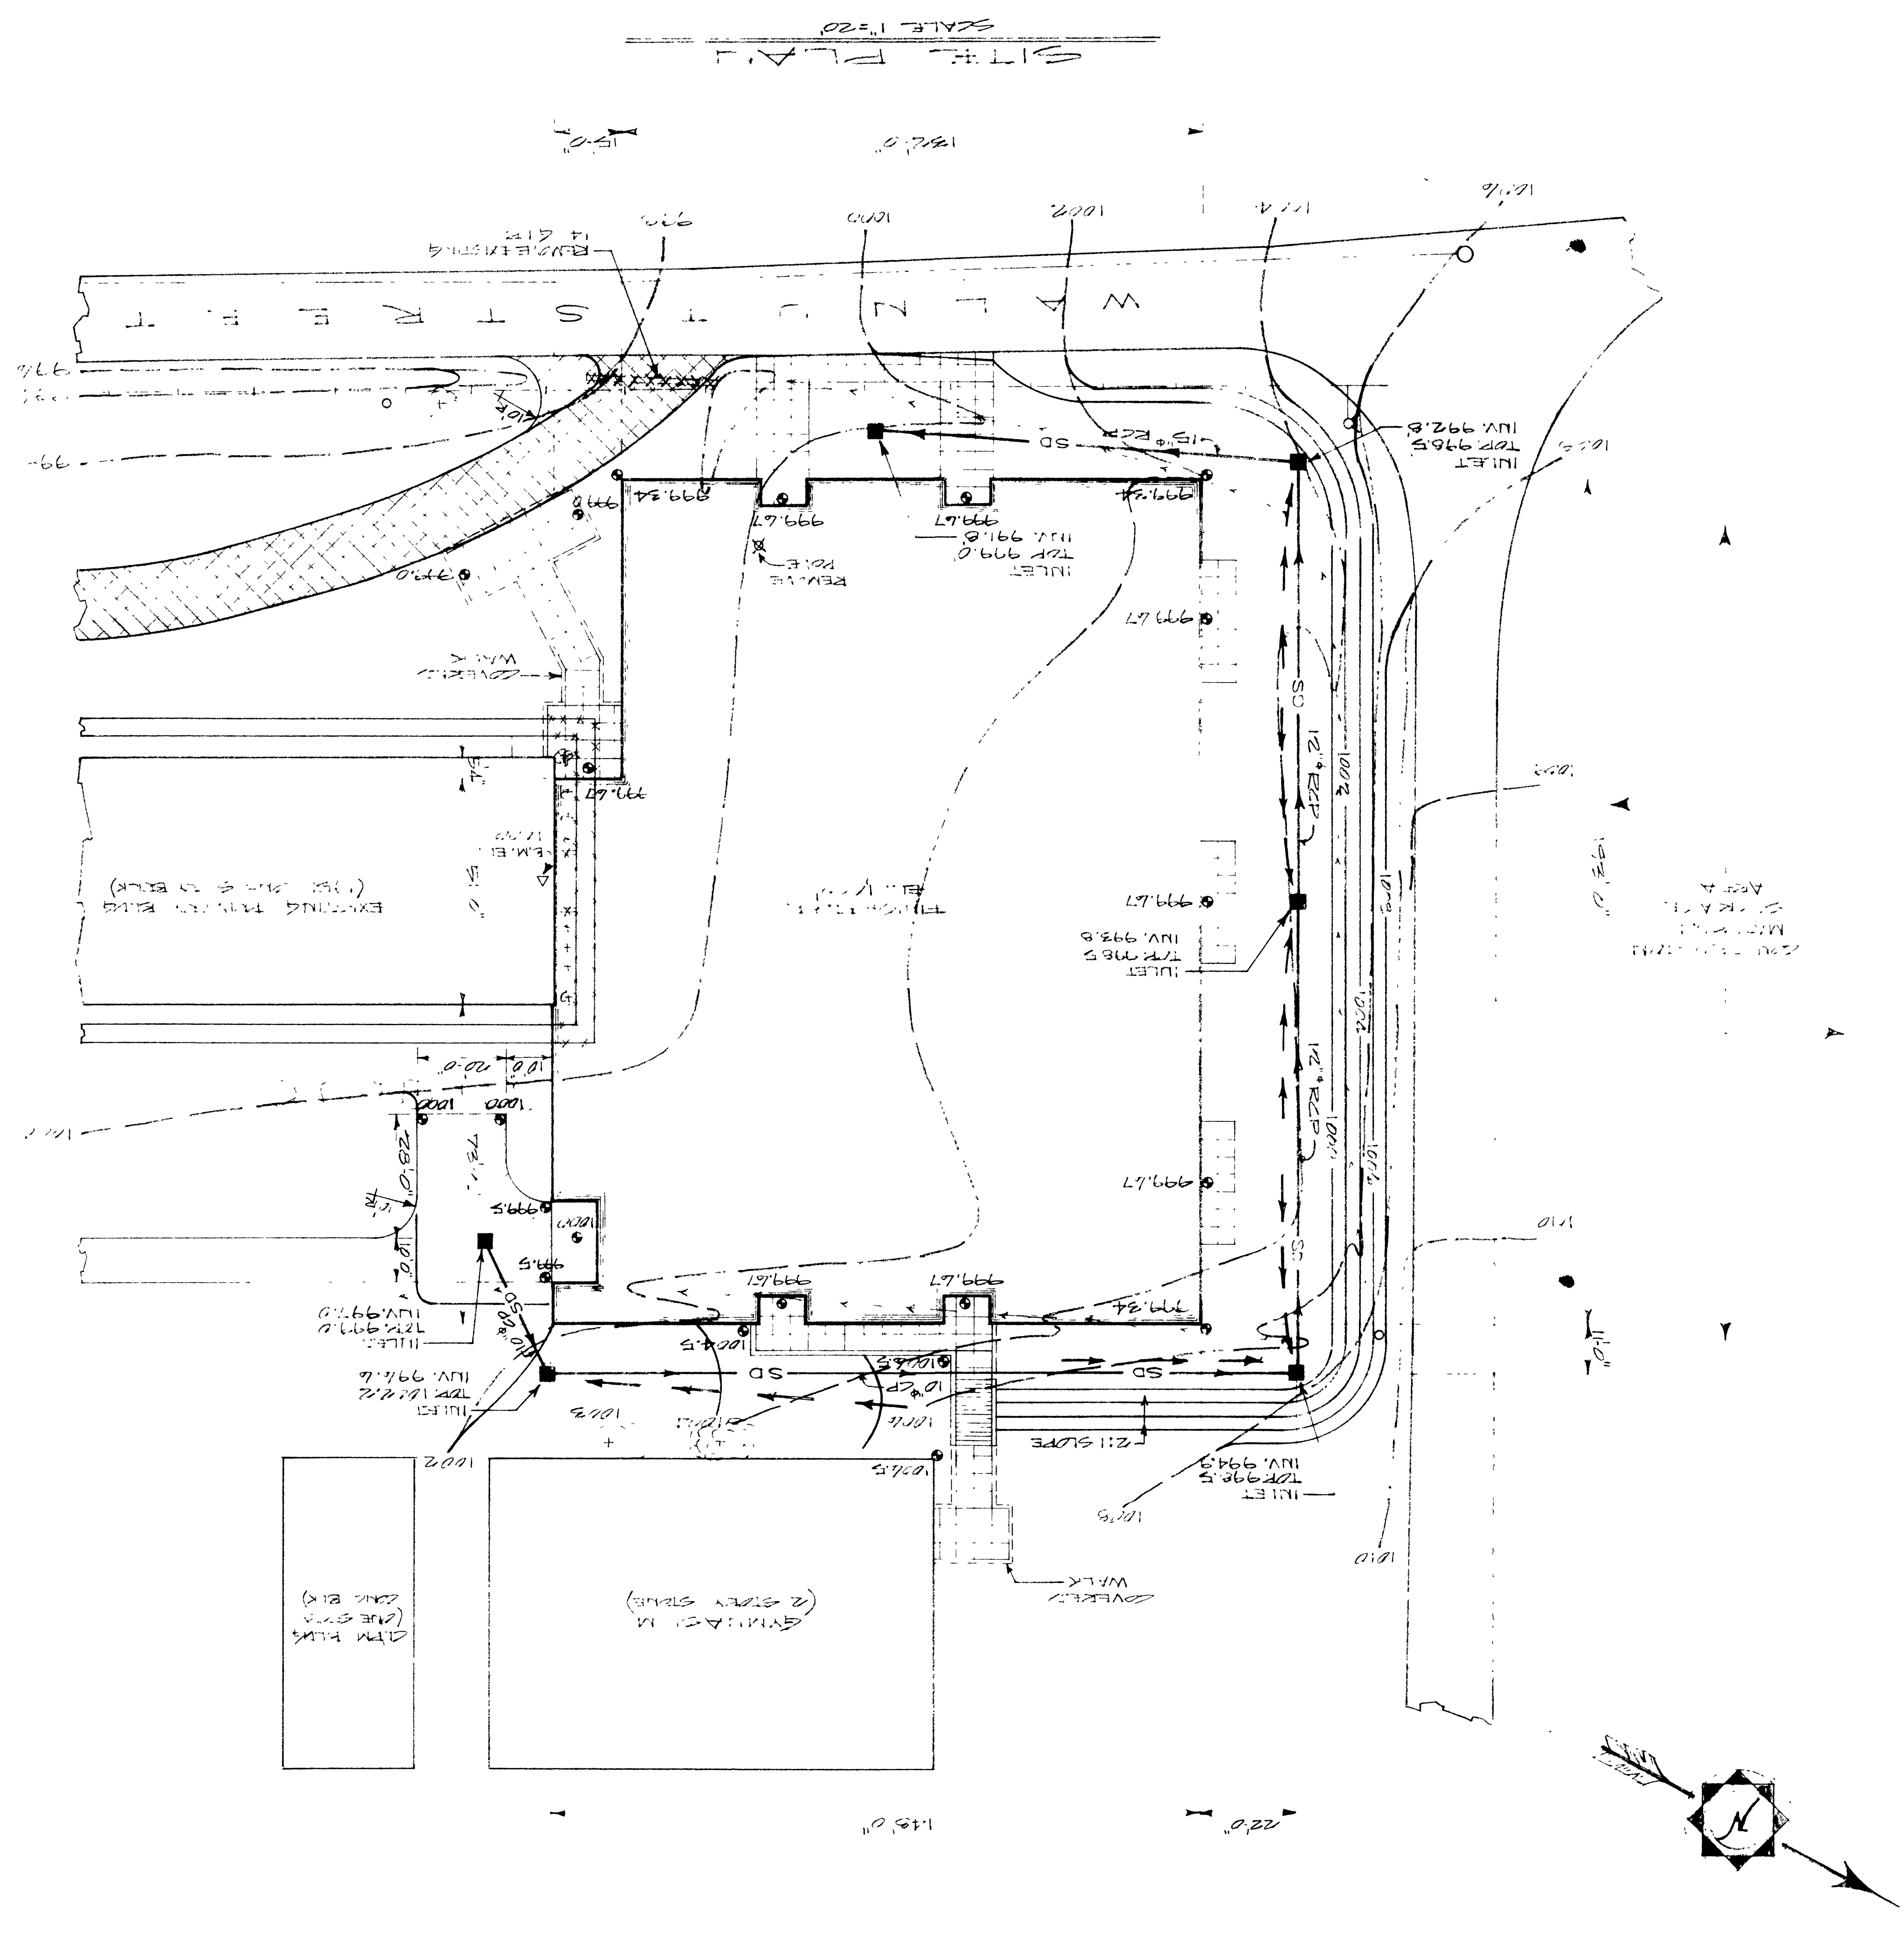

SITE PLAN
 SCALE: 1"=20'

