




FOR CONTINUATION OF FOUNDATION PLAN SEE DRAWING S-3

FOR CONTINUATION OF FOUNDATION PLAN SEE DRAWING S-1

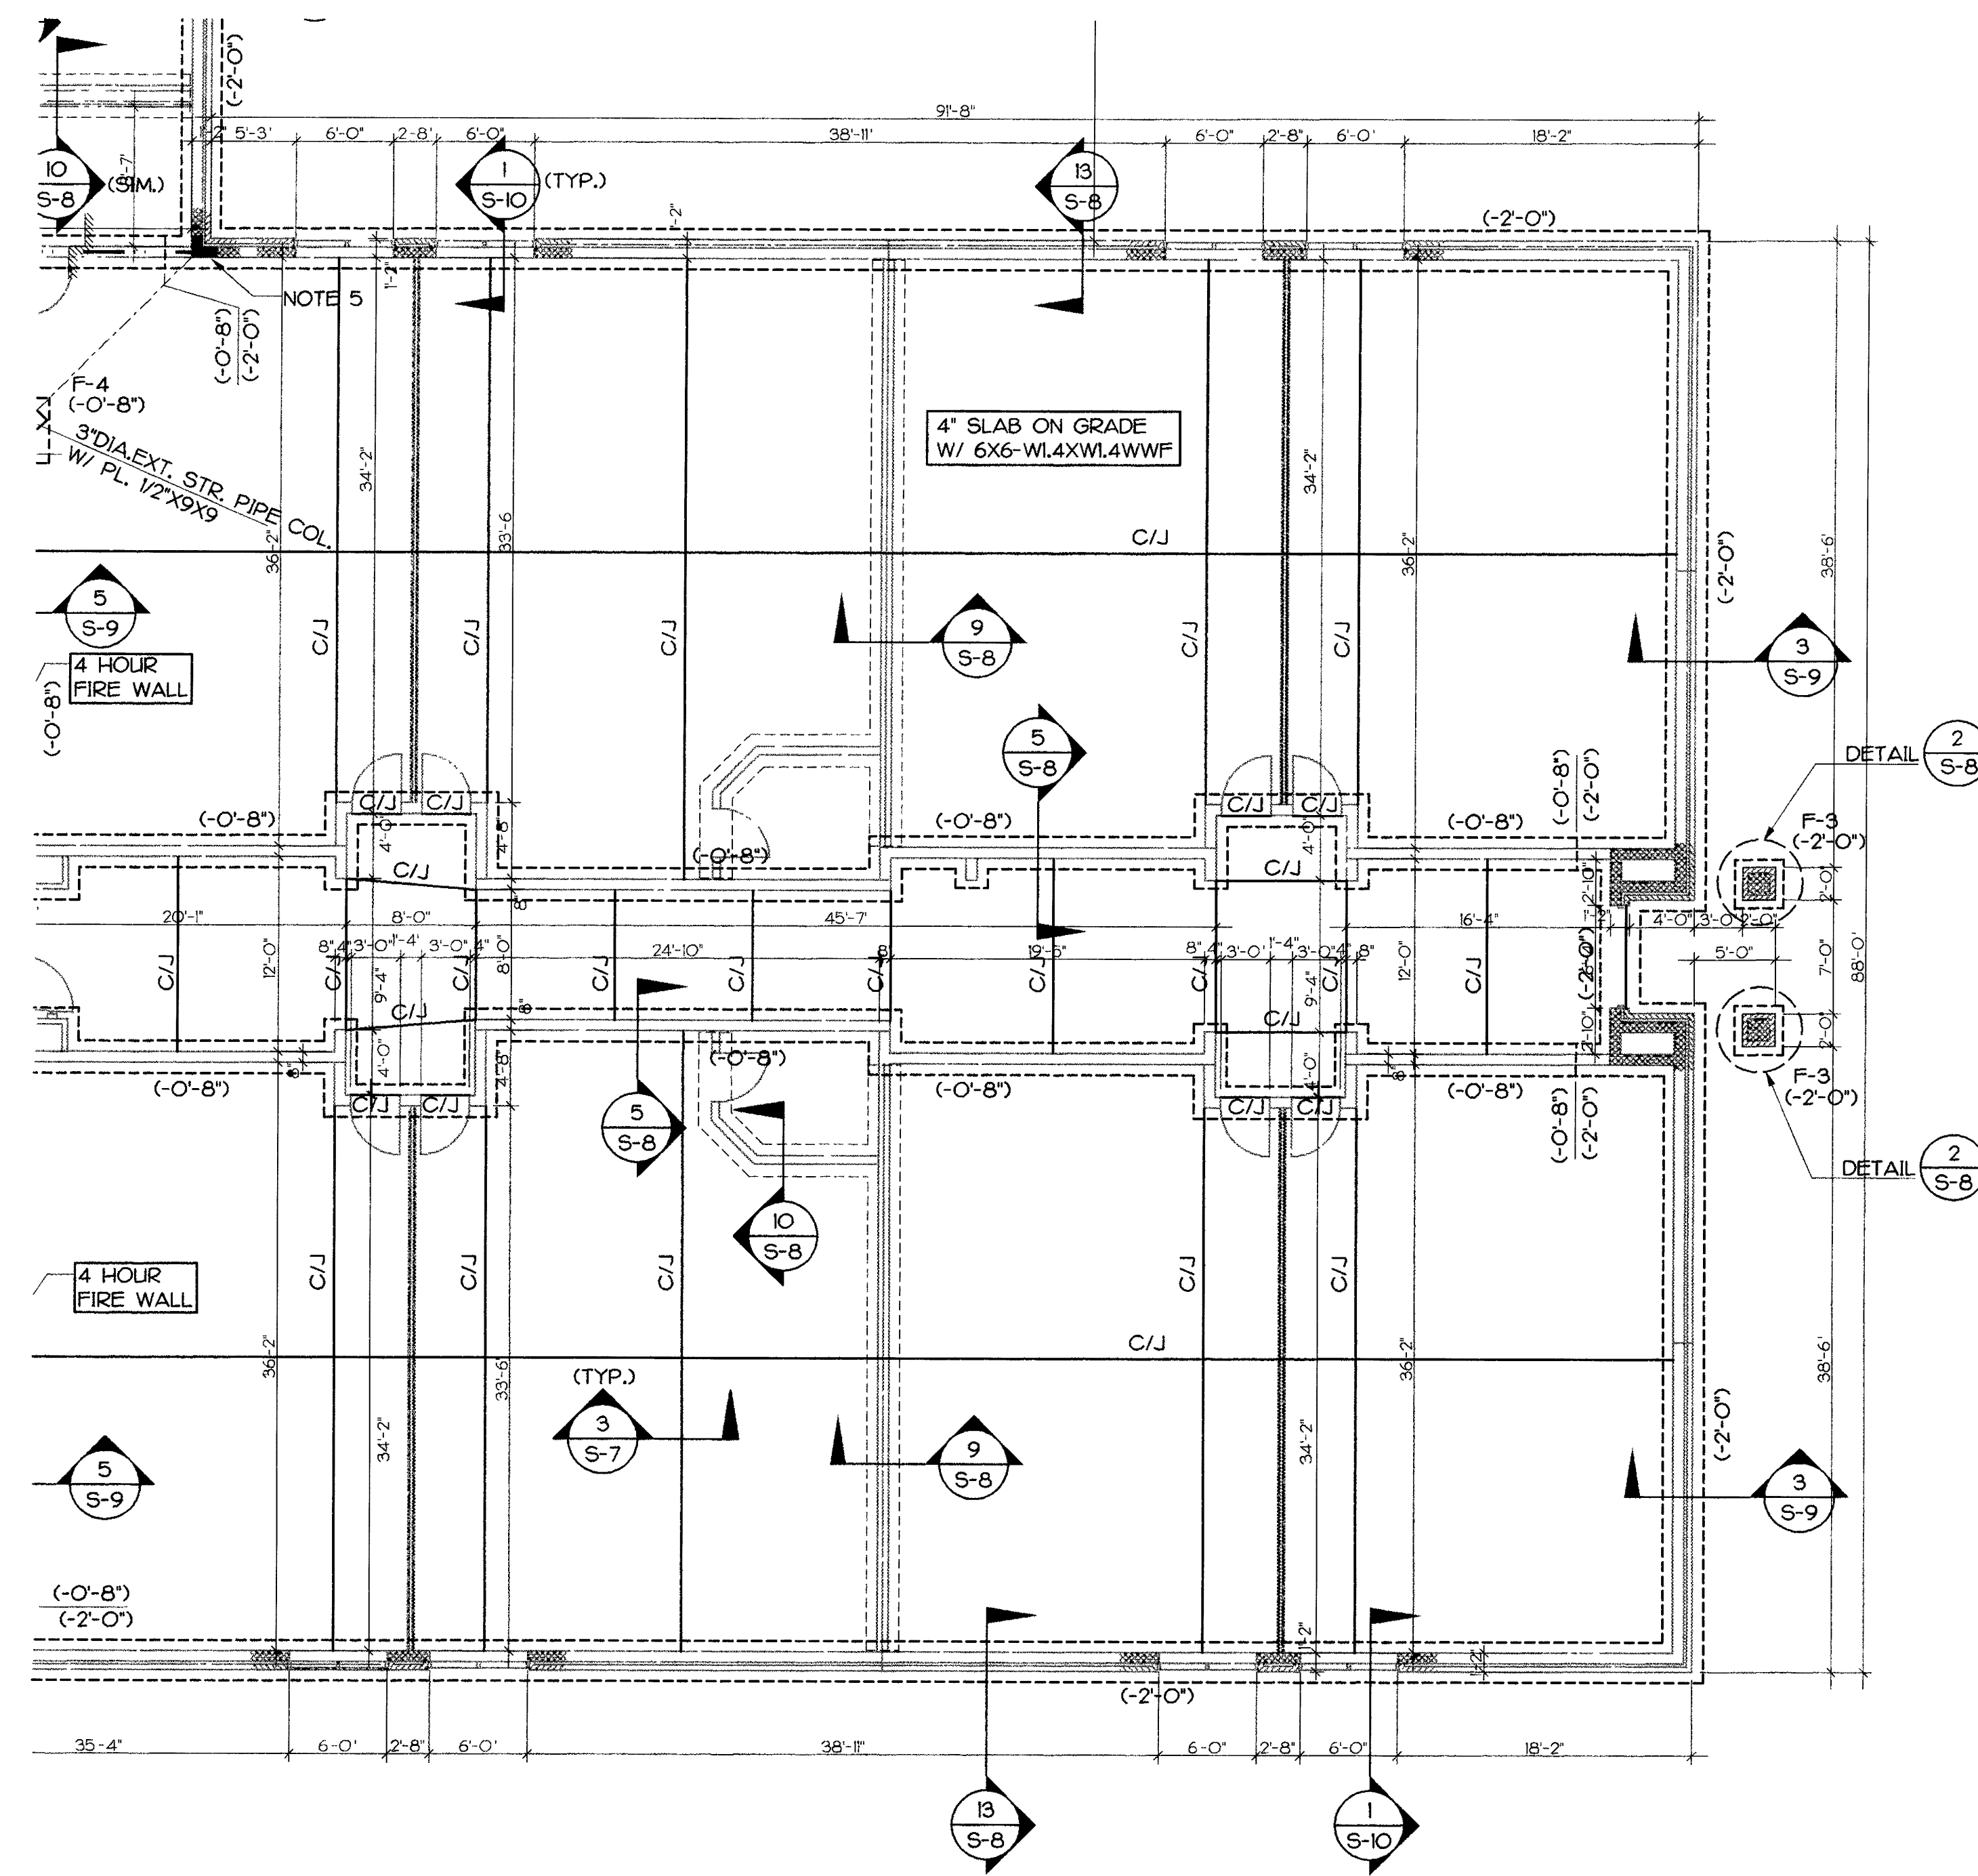


PLAN NOTES:

1. TOP OF SLAB ELEVATION 1965.0'-0" UNLESS NOTED OTHERWISE.
2. TOP OF FOOTING ELEVATION NOTED THUS (-1'-4") RELATIVE TO TOP OF SLAB ELEVATION 0'-0".
3. FOR GENERAL NOTES, TYPICAL DETAILS, AND FOOTING SCHEDULE SEE DRAWING S-7.
4. VERIFY DEPRESSION DEPTH WITH EQUIPMENT MANUFACTURER.
5. GROUT 4 CELLS SOLID WITH #4 PER CELL AT BEAM BEARINGS.

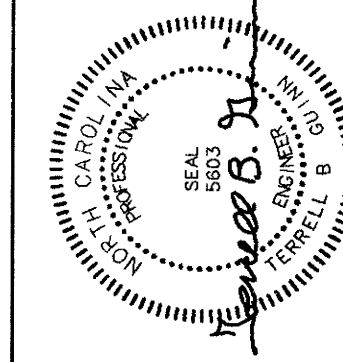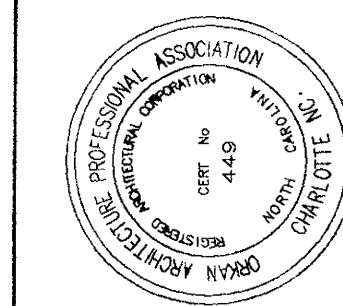

King/Guinn Associates P.A.  
Structural Engineers  
Charlotte, North Carolina  
(704) 597-1340 Fax (704) 597-1365

**ANDREWS**  
**MIDDLE SCHOOL**  
**CHEROKEE COUNTY, N.C.**

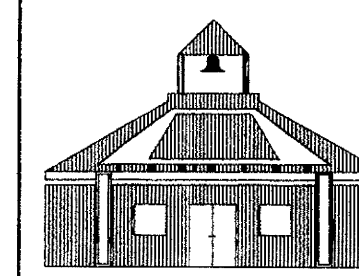

CHEROKEE  
COUNTY  
SCHOOLS

SHEET TITLE  
**FOUNDATION**  
**PLAN -**  
**FLOOR**  
**PLAN 'A'**

DRAWN BY	APPROVED BY
	A.O.
JOB NO.	AMS-97103
APPROVAL DATE	4/22/98
BID ISSUE DATE	4/28/98
REVISIONS	

SHEET **S-2**  
OF 10