




CROSS SECTION THROUGH BOILER ROOM AREA

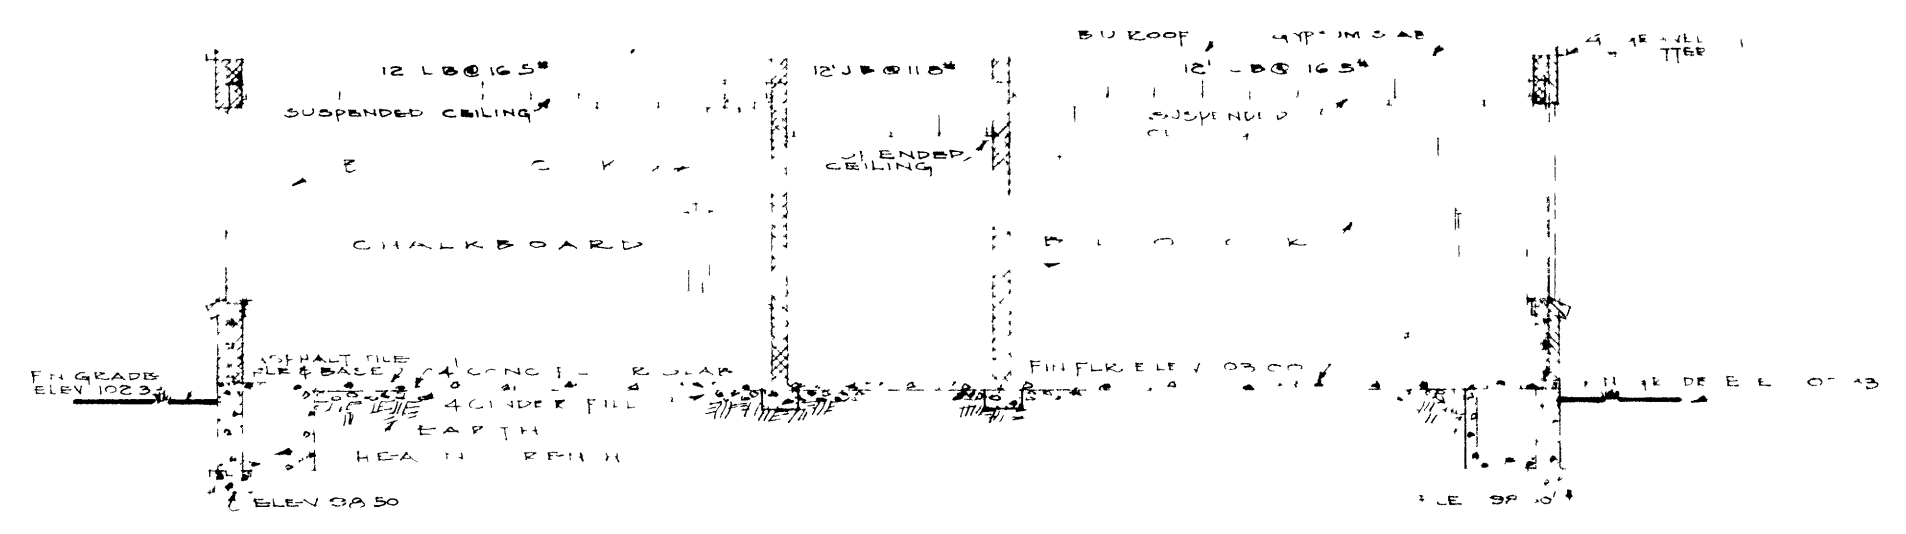


CROSS SECTION THROUGH BOILER ROOM AREA

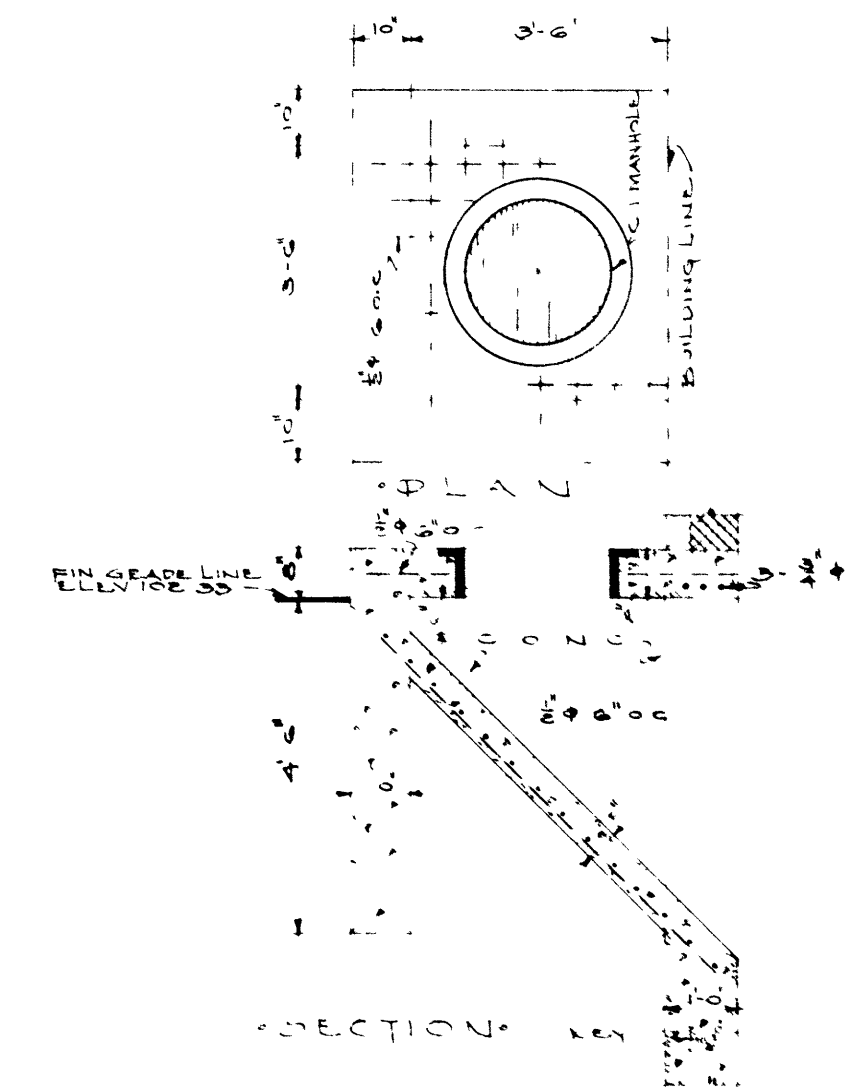


COAL ROOM COLUMN

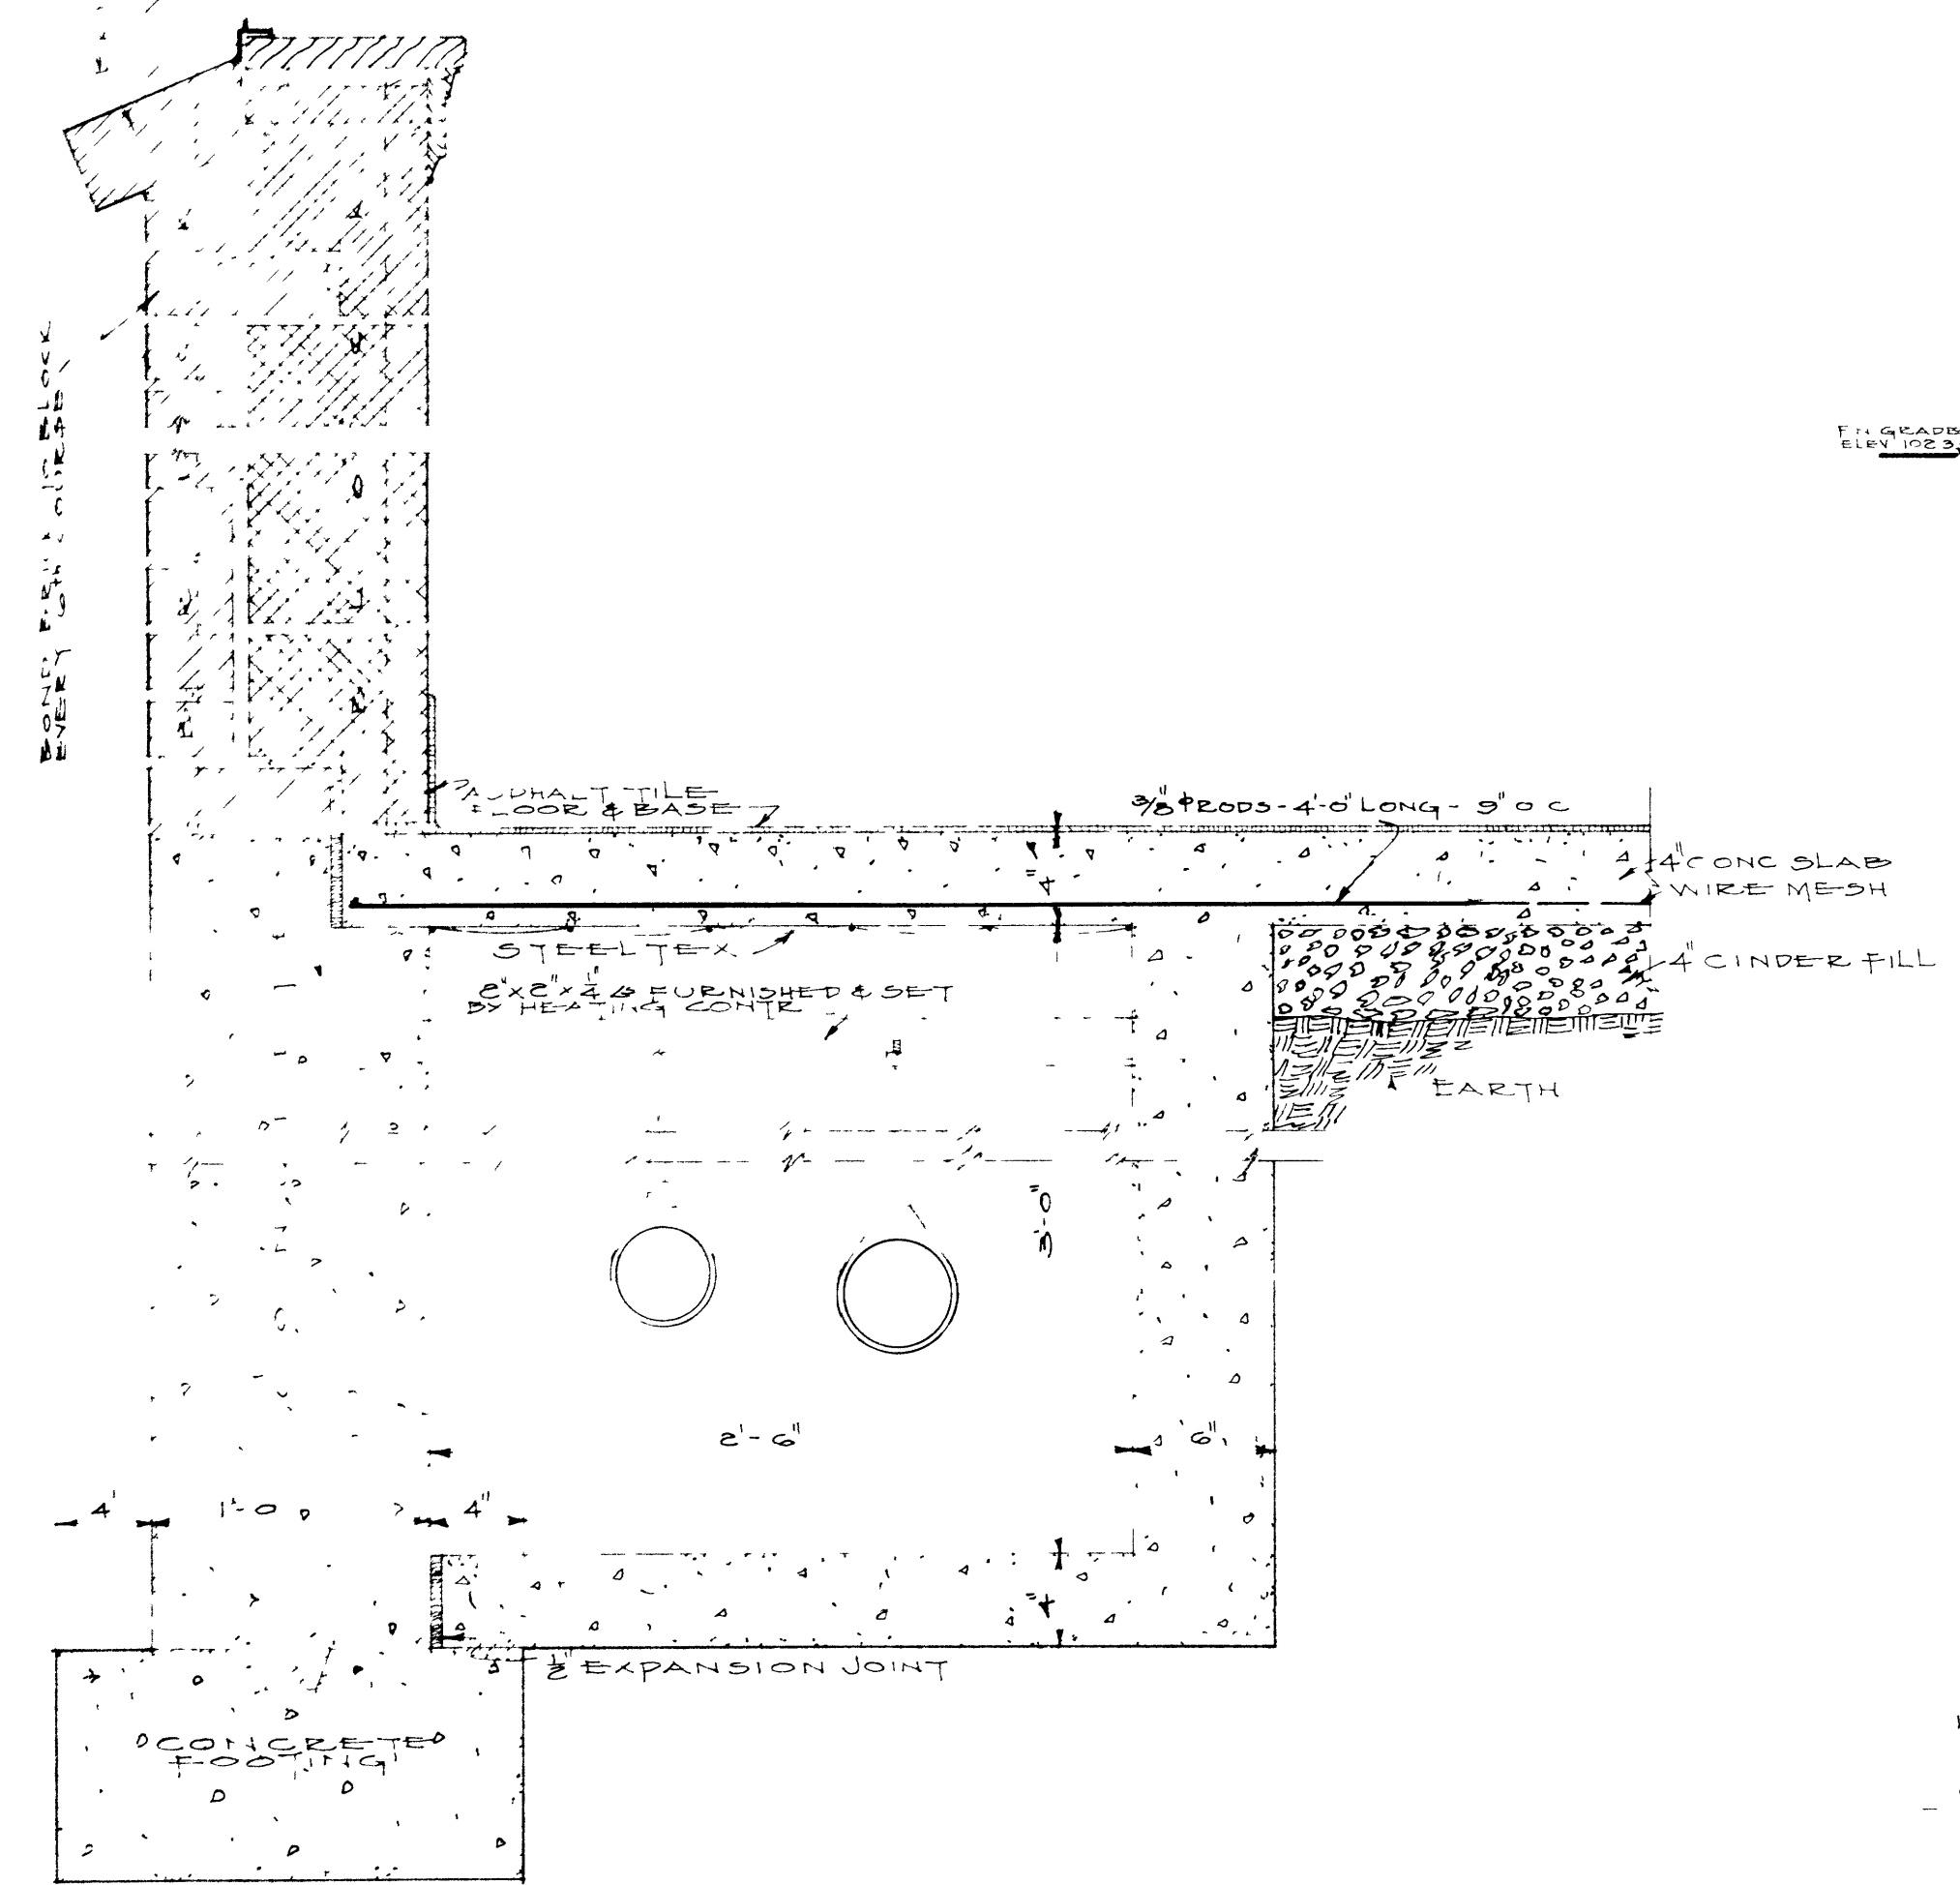


SECTION A-A  
SCALE 1/2" = 1'-0"

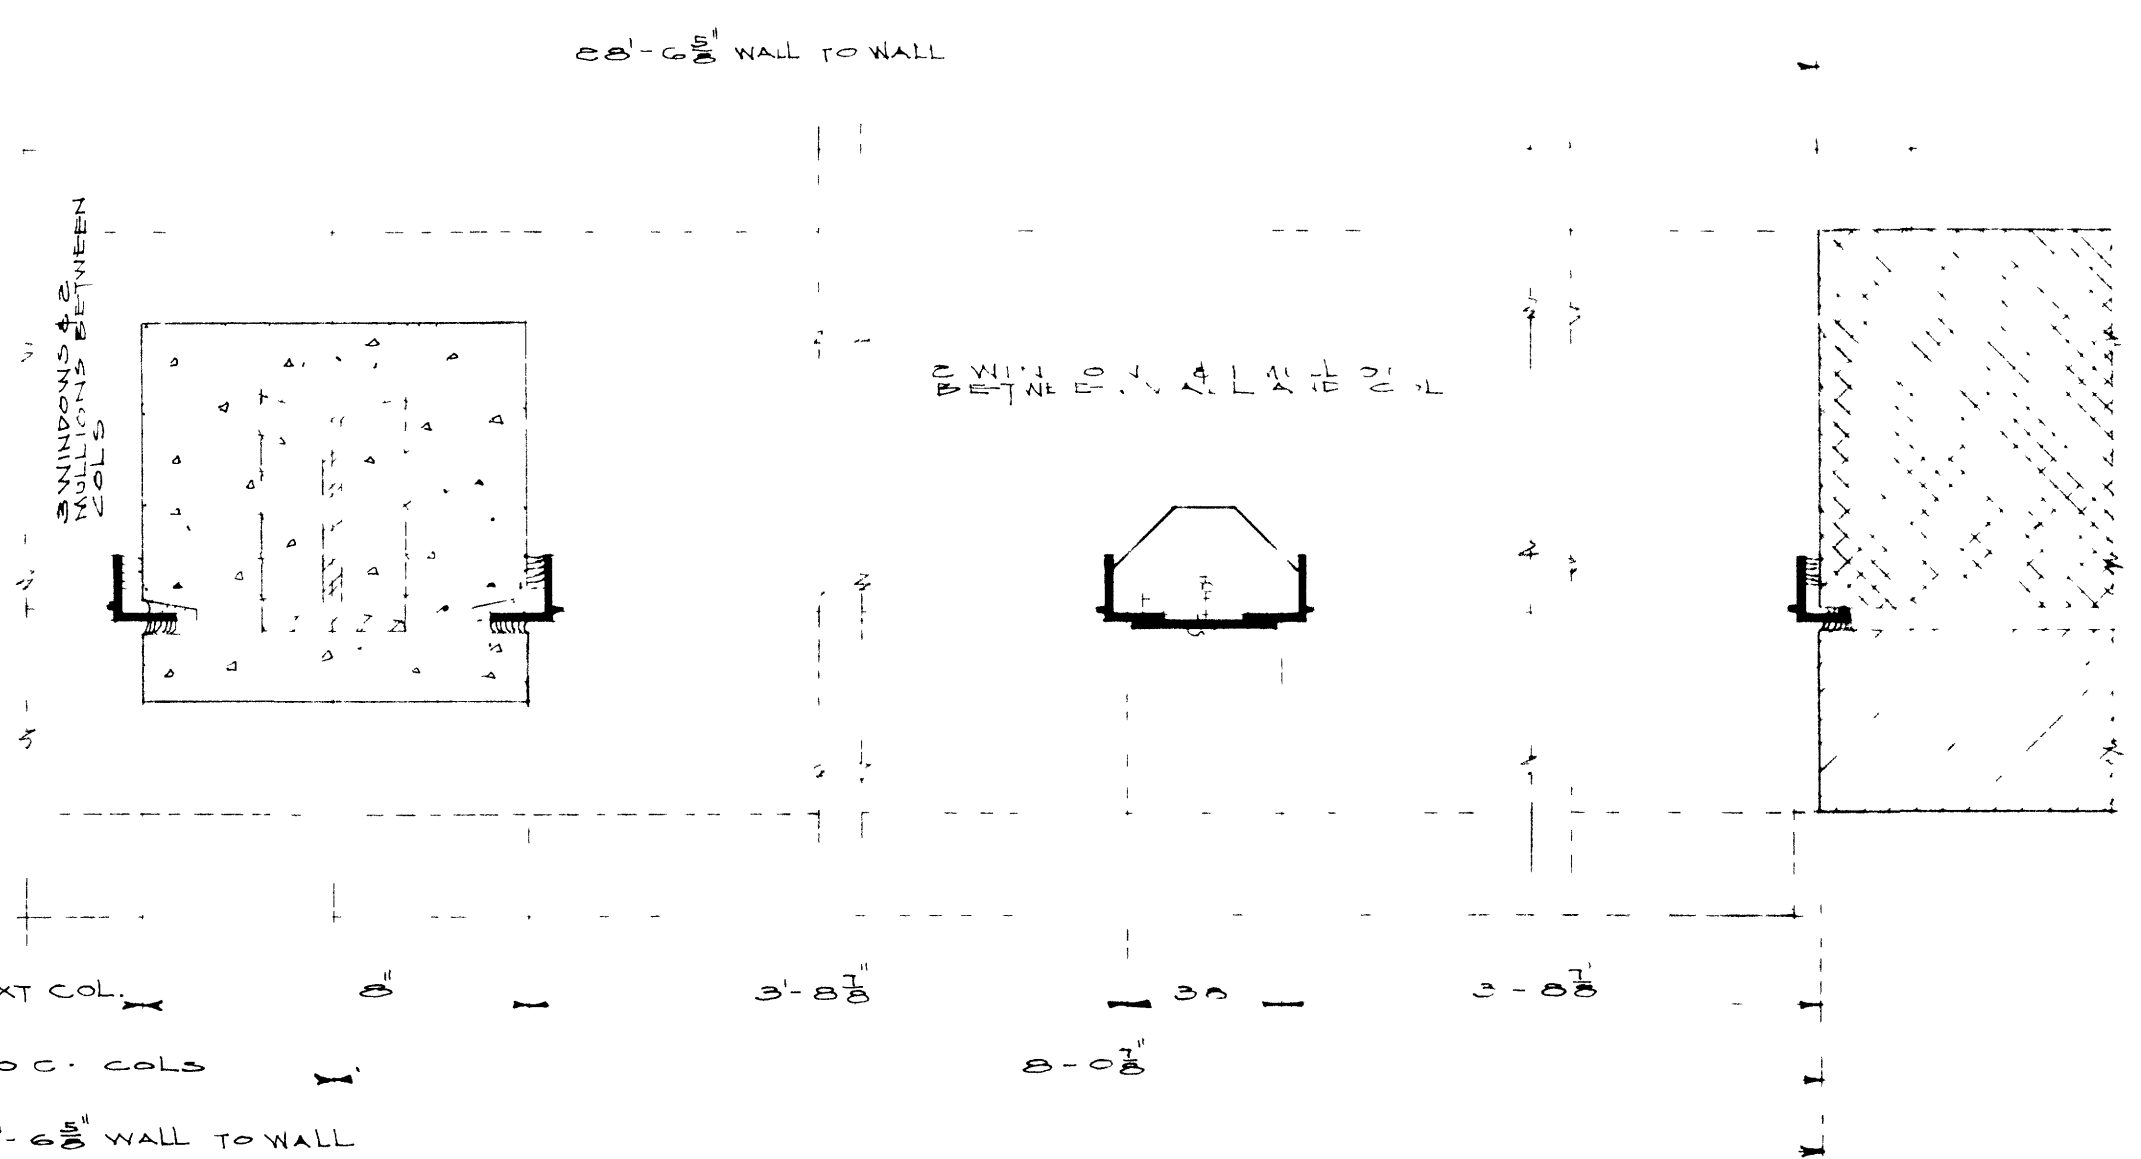


PLAN SECTION OF WINDOW  
SCALE 1/2" = 1'-0"

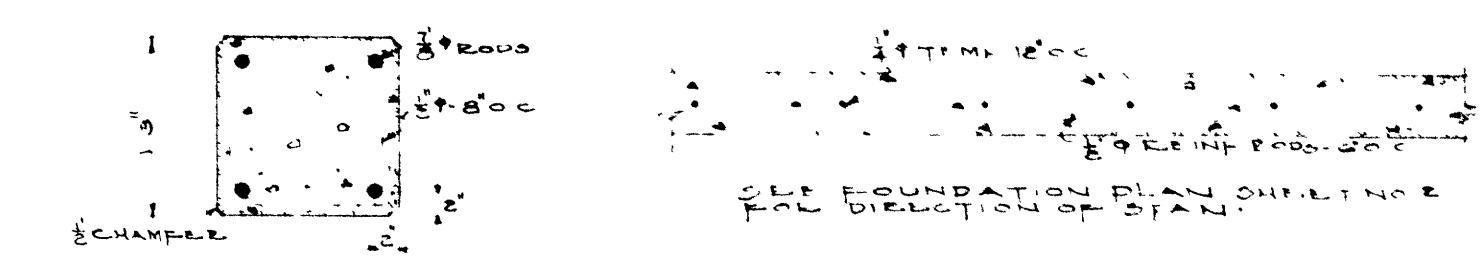

SLAB

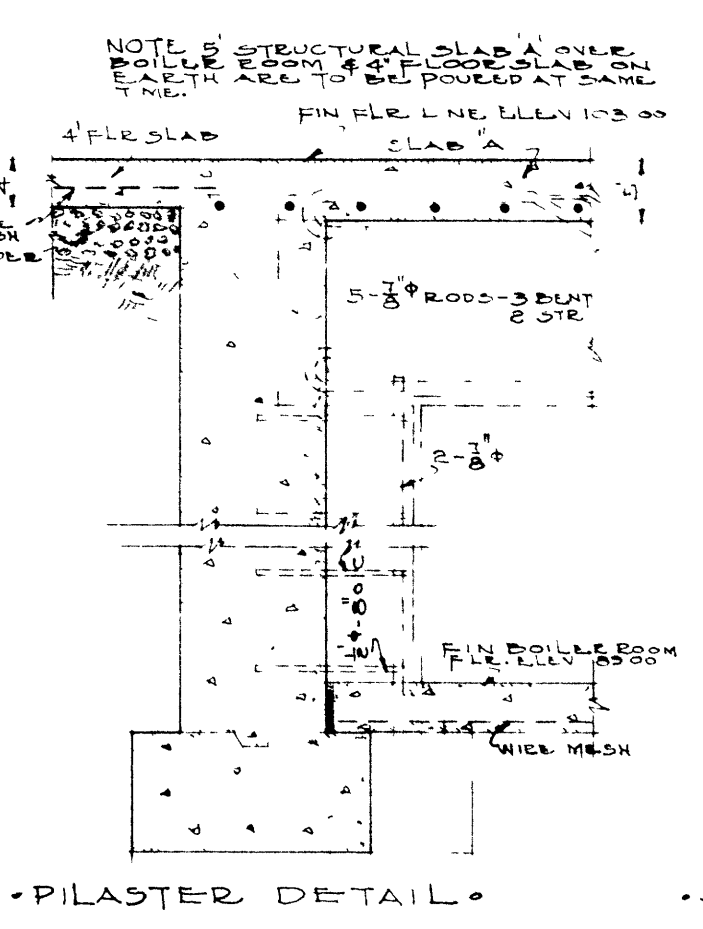

PILASTER DETAIL

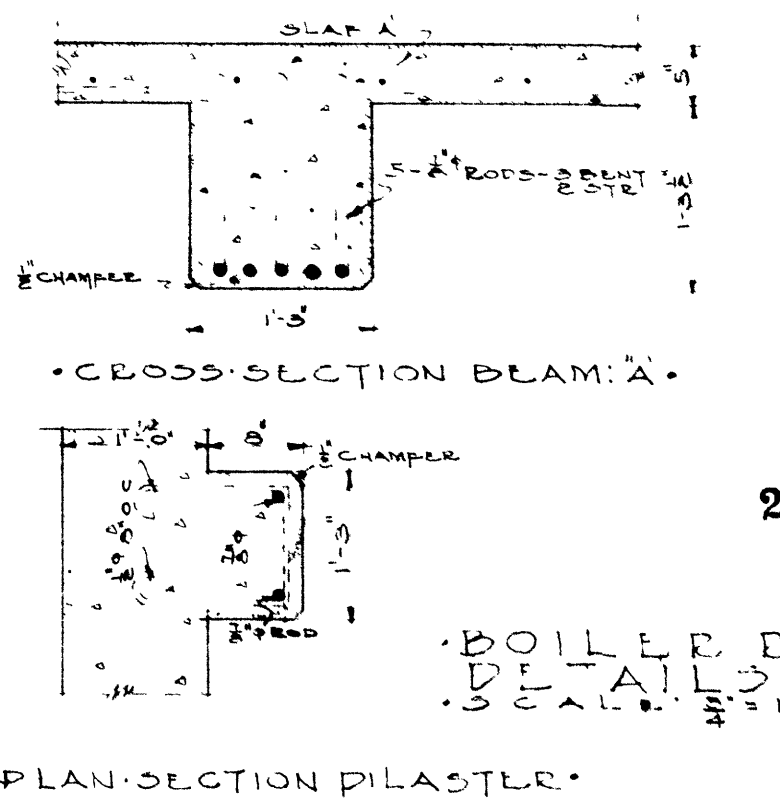

PLAN SECTION PILASTER

200 1419

BOILER ROOM STRUCTURAL DETAILS  
SCALE 1/2" = 1'-0"