


. SCHEDULE OF FINISHES .

NO	DESCRIPTION	FLOOR	WALL	CEILING	TRIM	REMARKS
FOUNDATION						
01	COAL STORAGE	CONC	CONC	CONC	YP	SEE STRUCTURAL SLAB SHEET 14
02	TOILET ROOM	do	do	do	do	do
MAIN FLOOR						
1	GIRLS TOILET	AT	AT	BLK	PLSTR	SLOPE FLOOR TO DRAIN - 1"
2	STORES	do	do	do	do	TWO 2 SHELVES & FOUR 14" SHELVES
3	CLASS ROOM	do	do	do	do	
4	CORRIDOR	do	do	do	do	
5	TOILET	QT	QT	do	do	
6	CLASS ROOM	AT	AT	do	do	
7	TOILET	QT	QT	do	do	
8	CLASS ROOM	AT	AT	do	do	
9	TOILET	QT	QT	do	do	
10	CLASS ROOM	AT	AT	do	do	
11	TOILET	QT	QT	do	do	
12	TEACHERS	AT	AT	do	do	
13	CLOSET	do	do	do	do	TWO 14" SHELVES - ONE COATED
14	TOILET	QT	QT	do	do	CEILING VENT
15	JANITOR CLOSET	CEM FIN	CEM FIN	do	do	SEE DETAIL SHEET NO 4
16	CLOSET	AT	AT	do	do	TWO 14" SHELVES - ONE COATED
17	OFFICE	do	do	do	do	
18	CLOSET	do	do	do	do	FIVE 14" SHELVES
19	TOILET	QT	QT	do	do	CEILING VENT
20	STORES	AT	AT	do	do	TWO 2 SHELVES & FOUR 14" SHELVES
21	BOYS TOILET	QT	QT	do	do	SLOPE FLOOR TO DRAIN - 1"
22	CORRIDOR	AT	AT	do	do	
23	CLASS ROOM	do	do	do	do	
24	TOILET	QT	QT	do	do	
25	CLASS ROOM	AT	AT	do	do	
26	TOILET	QT	QT	do	do	
27	CLASS ROOM	AT	AT	do	do	
28	TOILET	QT	QT	do	do	
29	CLASS ROOM	AT	AT	do	do	
30	TOILET	QT	QT	do	do	
31	CLASS ROOM	AT	AT	do	do	
32	TOILET	QT	QT	do	do	

. ABBREVIATIONS .

AT = ASPHALT TILE. BLK = BLOCK. CEM FIN = CEMENT FINISH.  
 CONC = CONCRETE. do = DITTO. PLSTR = PLASTER.  
 QT = QUARRY TILE. YP = YELLOW PINE.

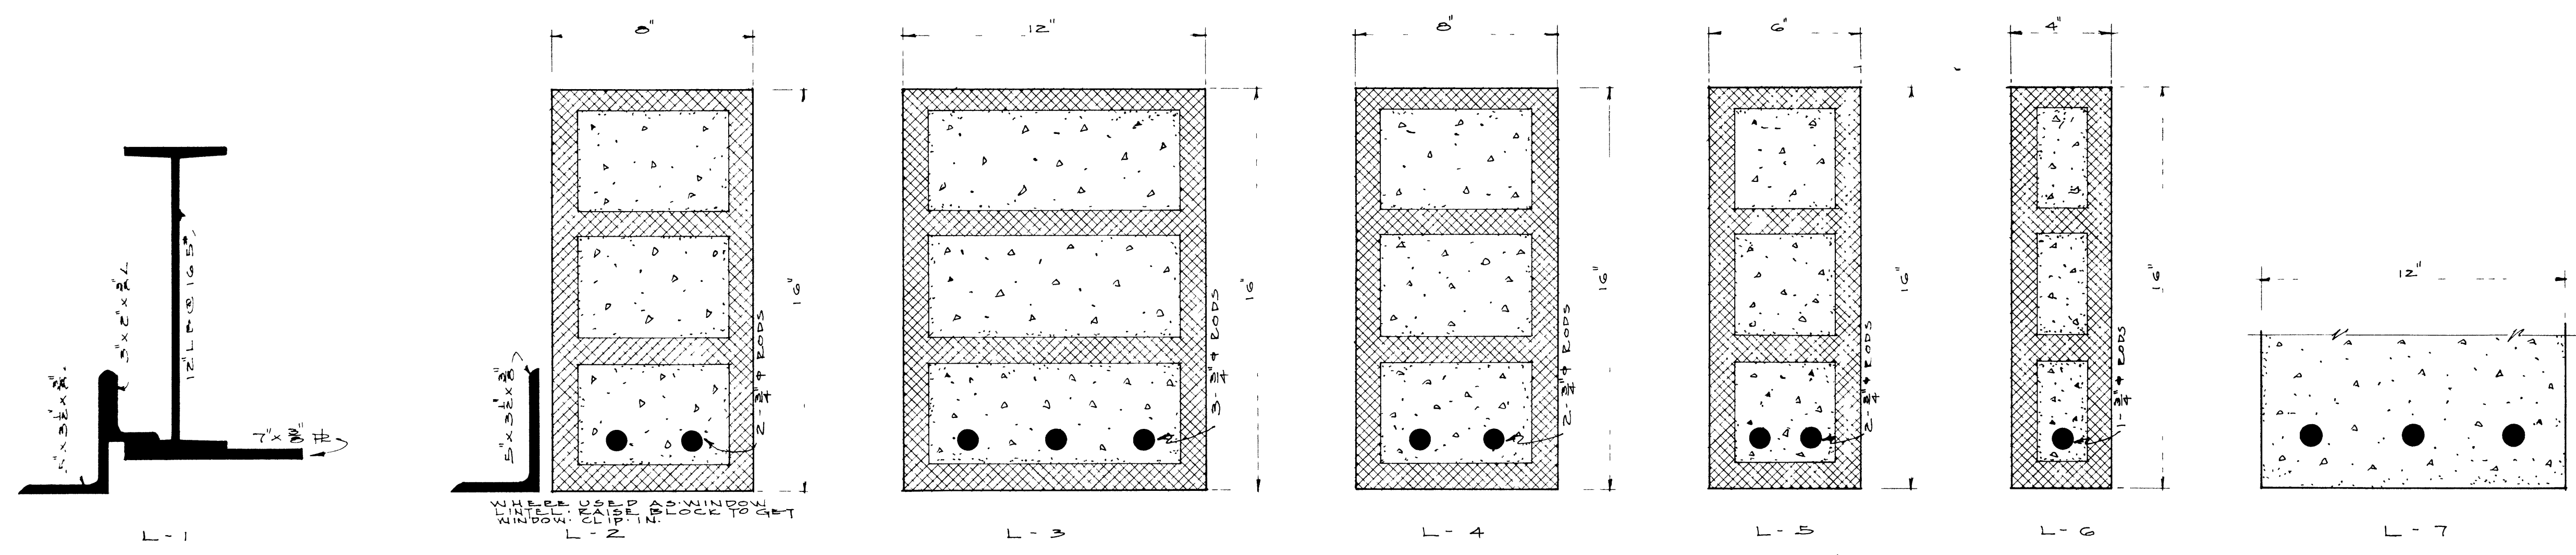

. LINTEL SCHEDULE .

200 1419