


September 9, 2010

Building B Renovations for Andrews High School

1/16" = 1'-0"

Proposed Work

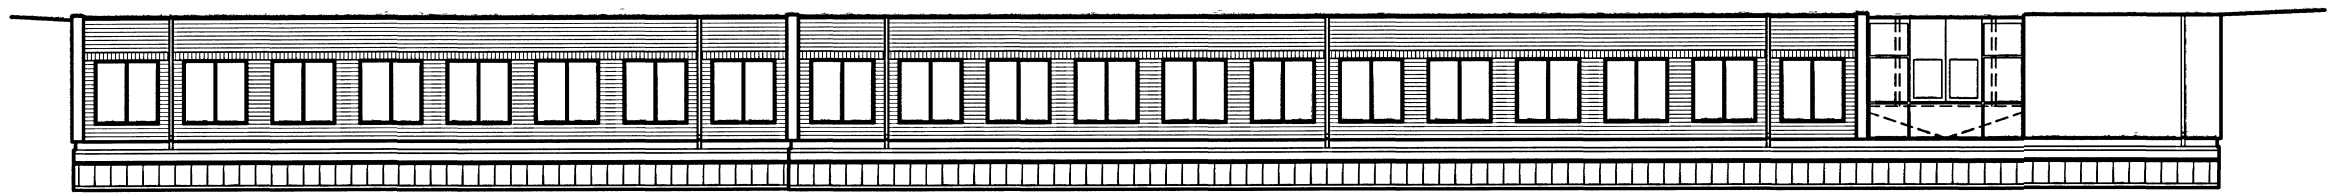

Existing Condition

