




COAL CHUTE DETAIL-2 REQ'D.  
1 1/2"=1'-0"

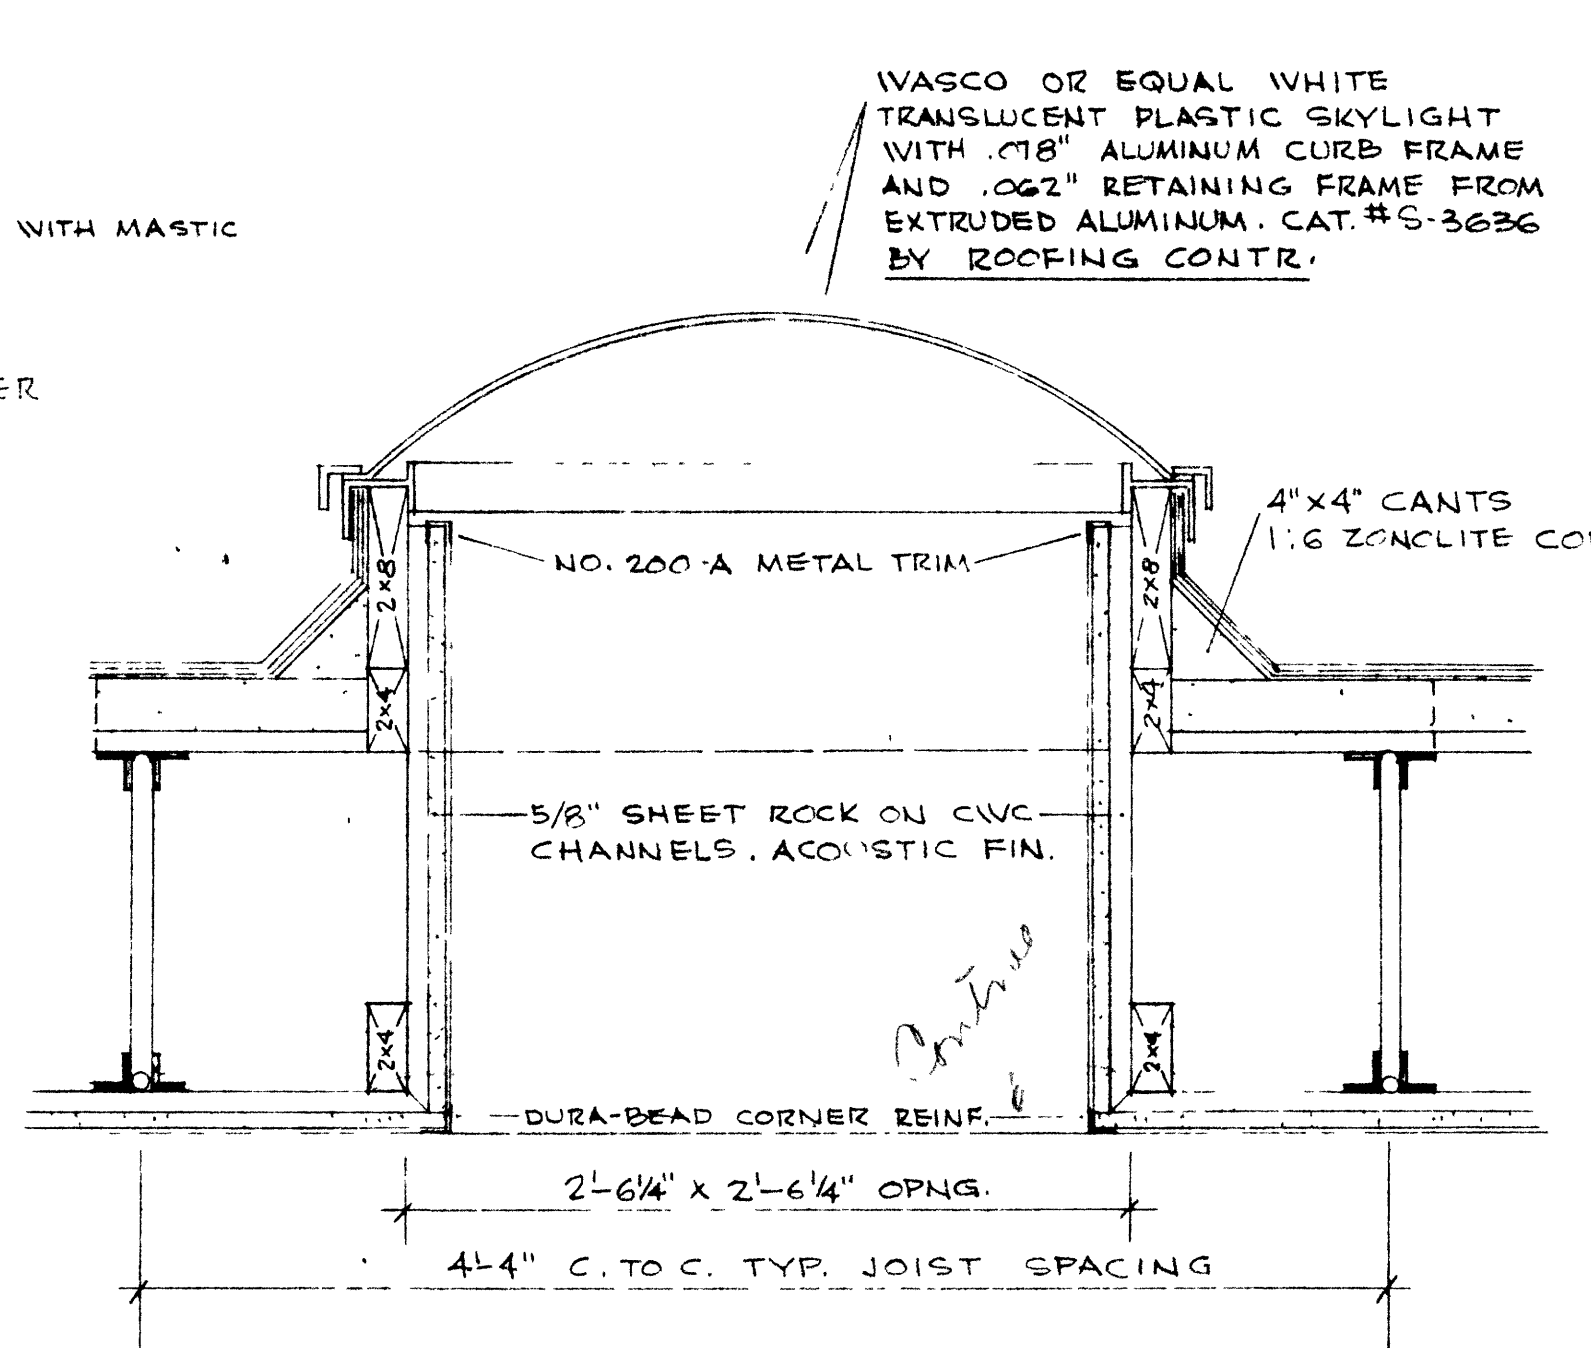


TYPICAL SKYDOME

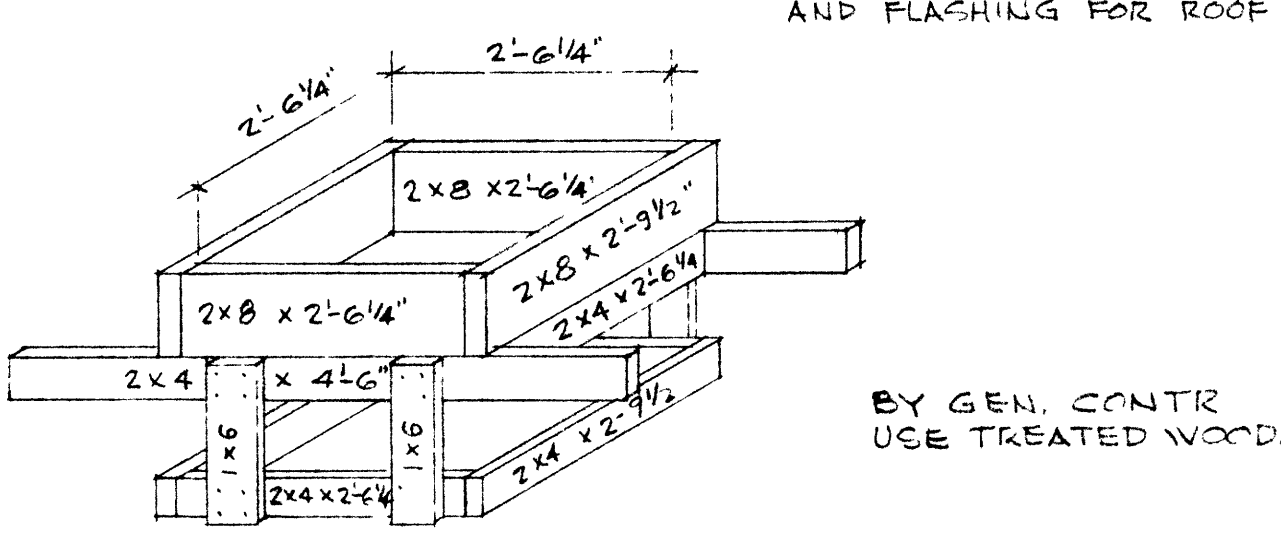



TYPICAL SKYDOME FRAME  
NO SCALE

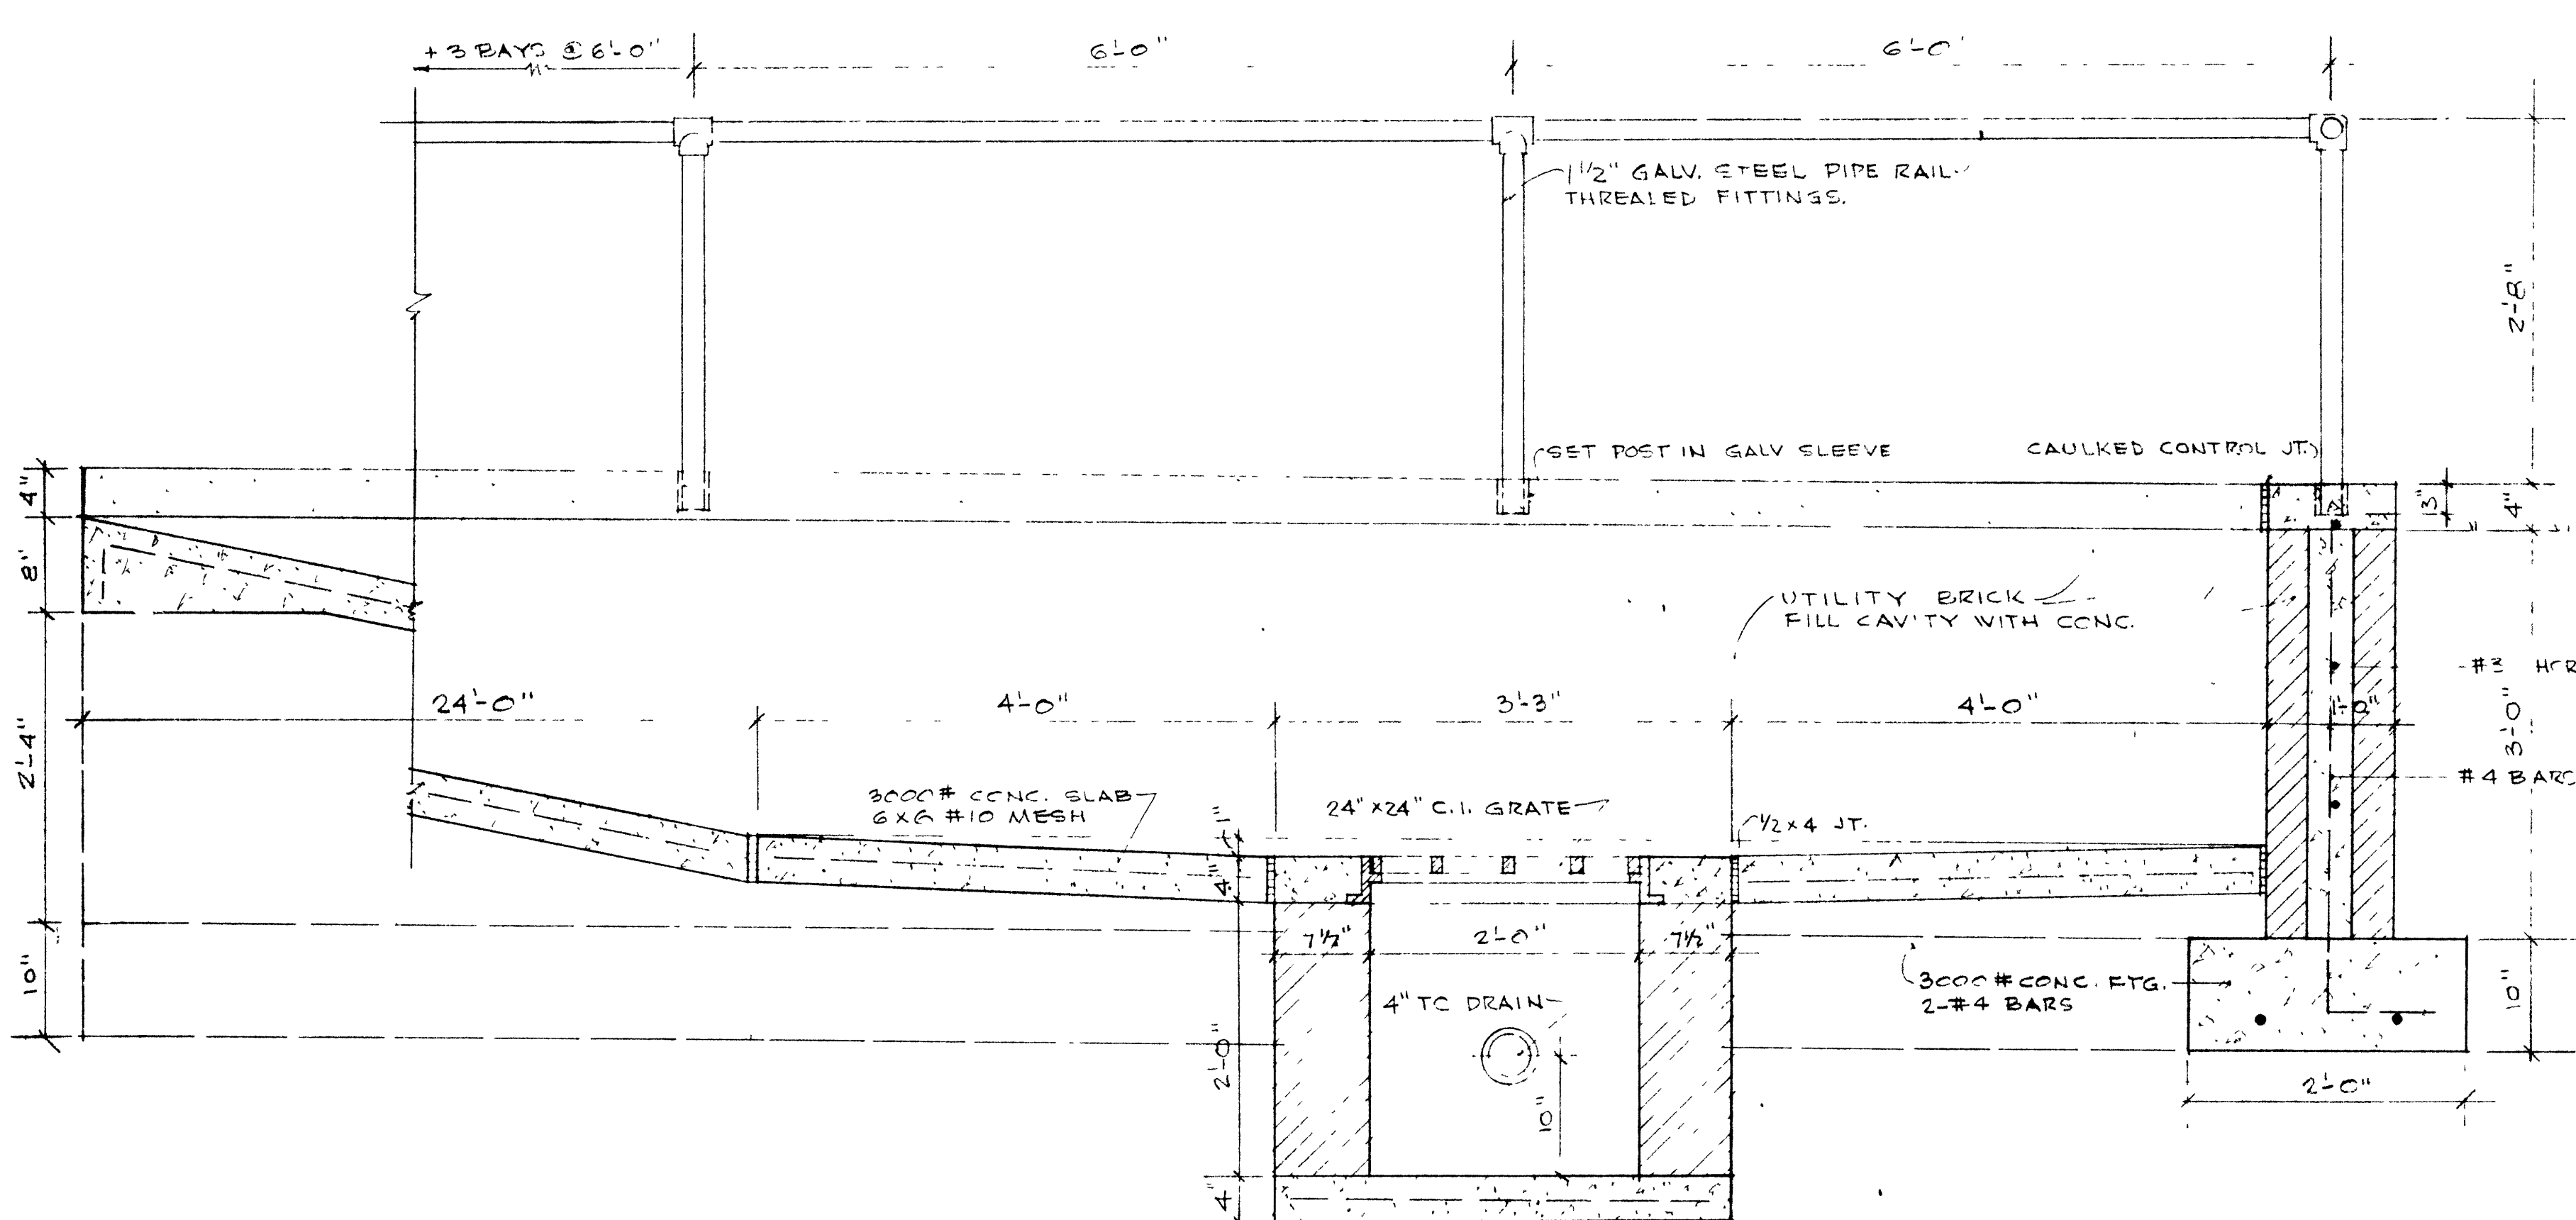


RAMP SECTION  
1"=1'-0"  
NOTE: BOILER ROOM HANDRAIL DETAIL SIMILAR TO THAT SHOWN ABOVE

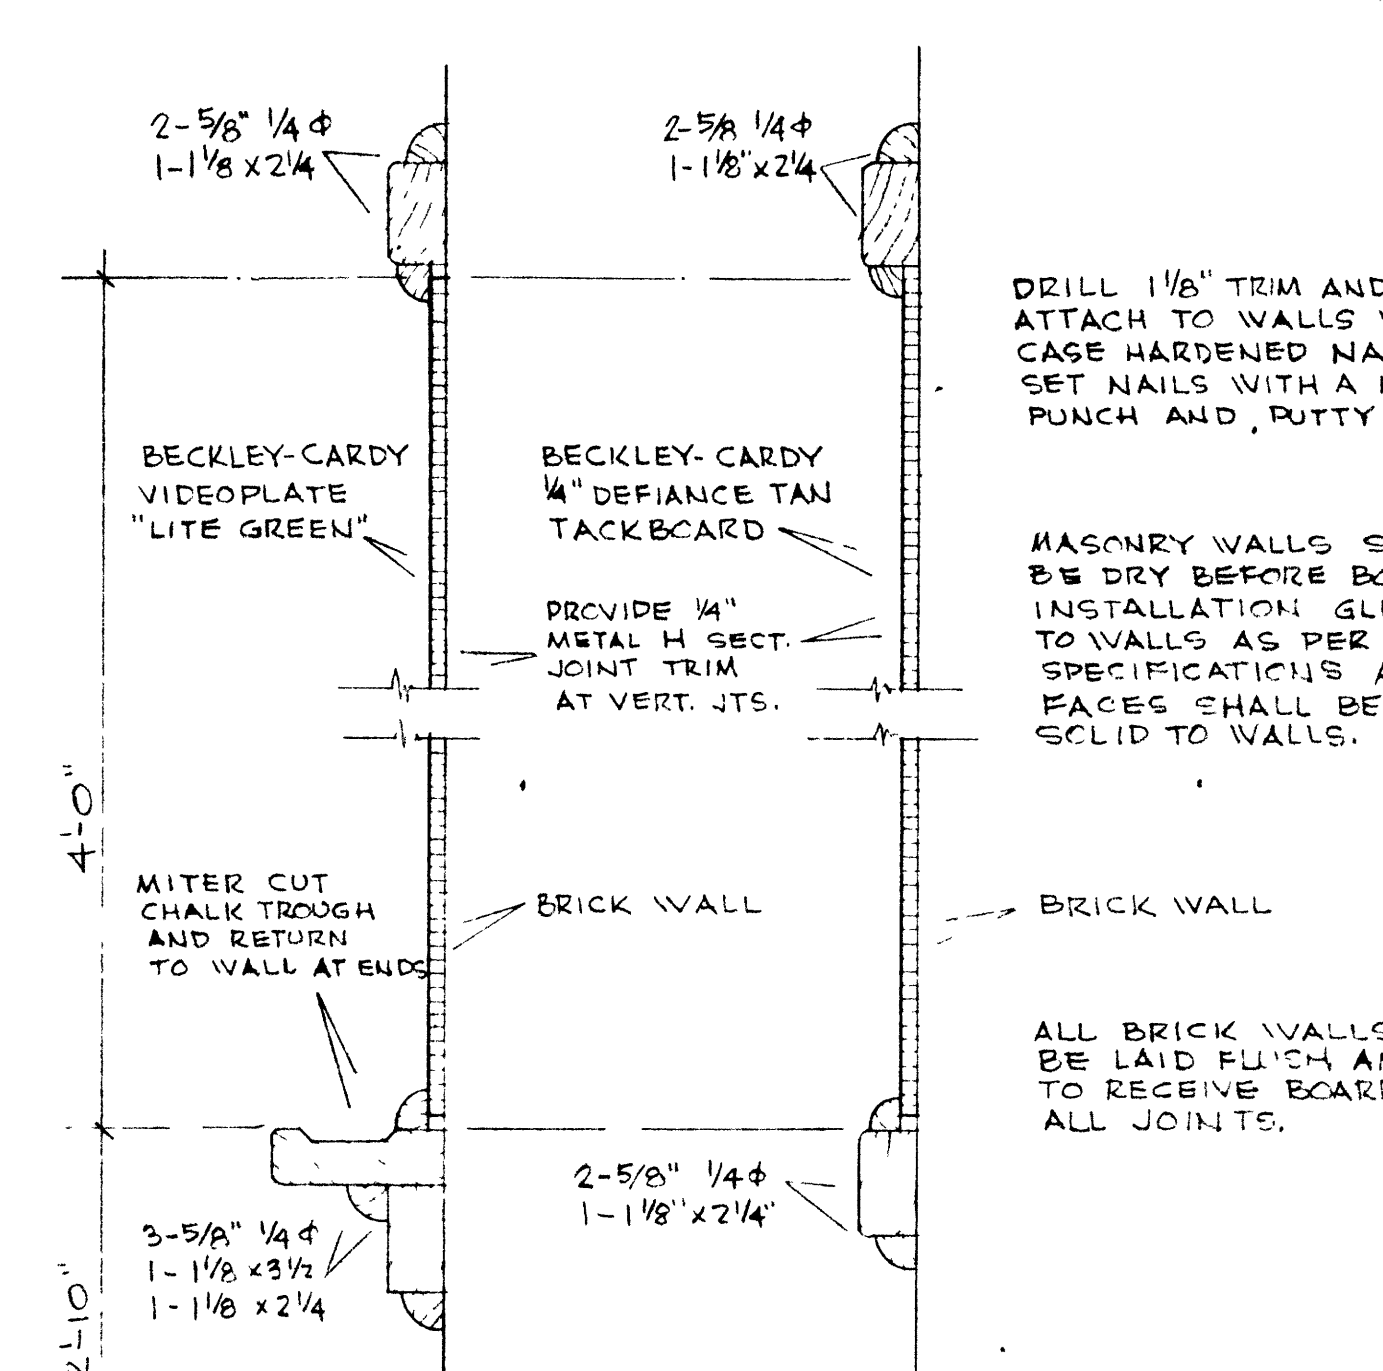


CHALK AND TACKBOARD DETAILS

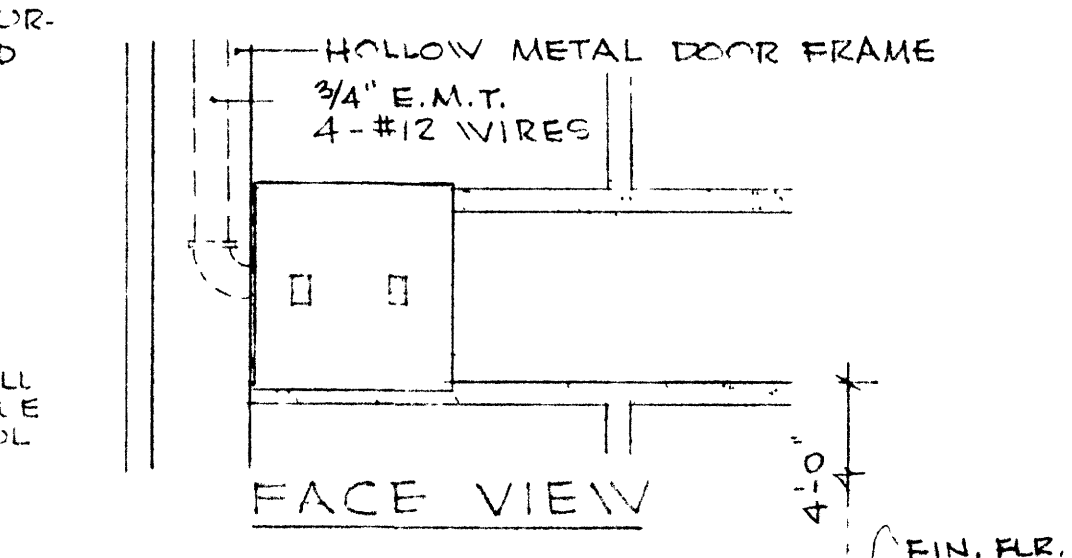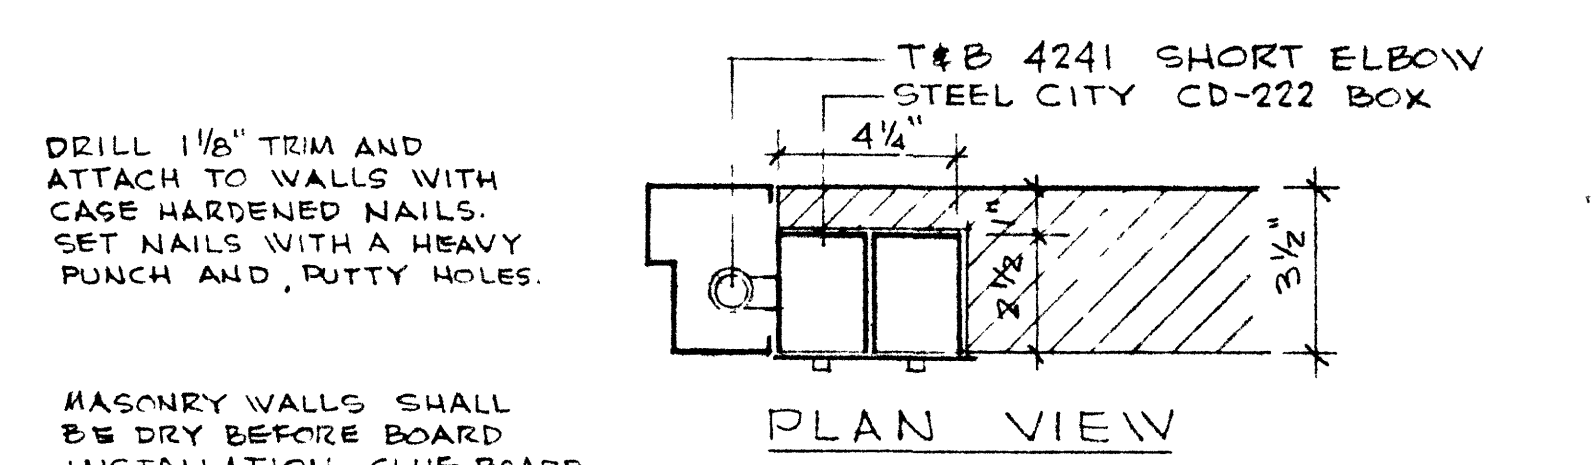


WALL SWITCH DETAIL  
5"=1'-0"

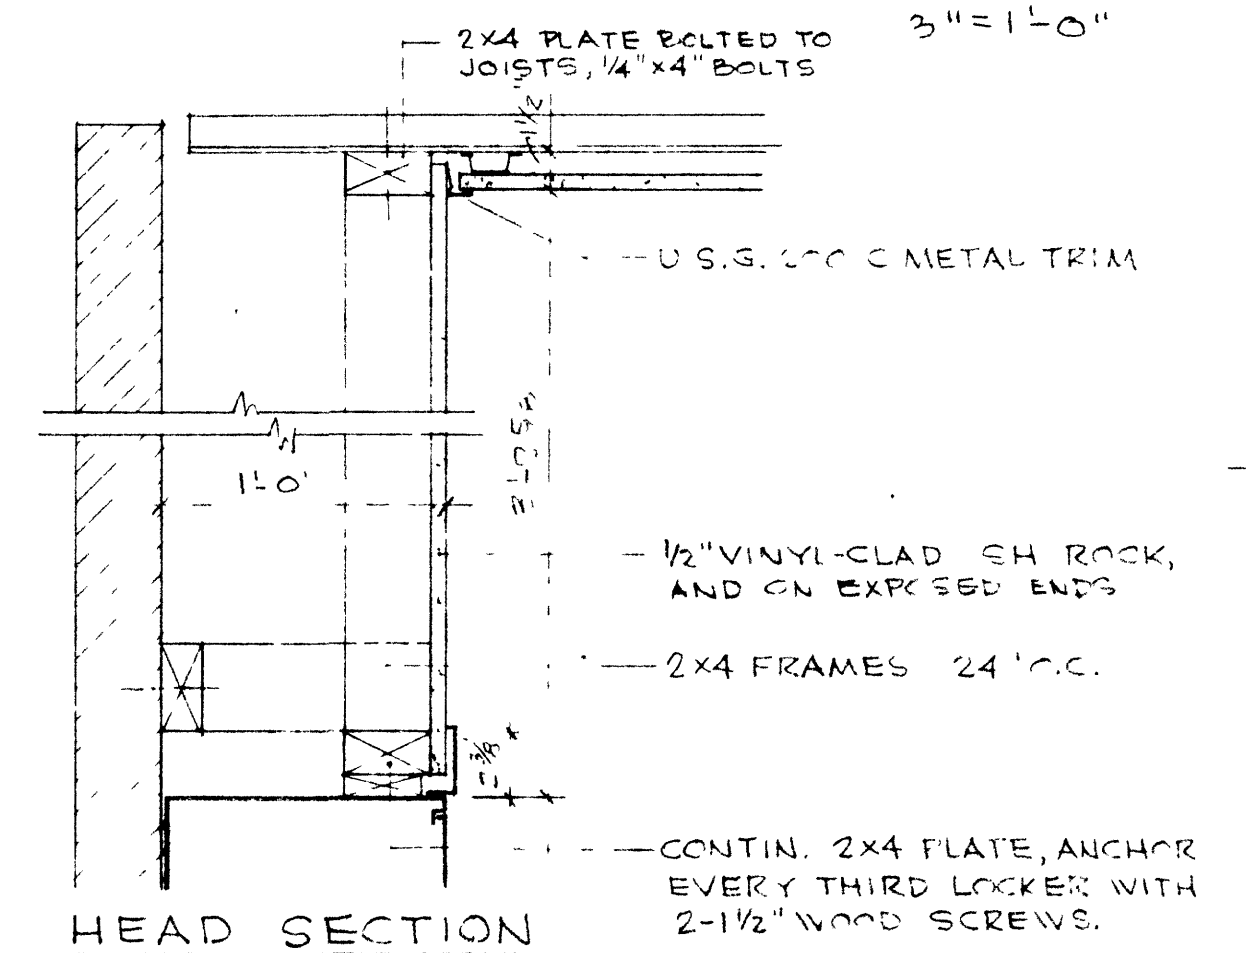


HEAD SECTION

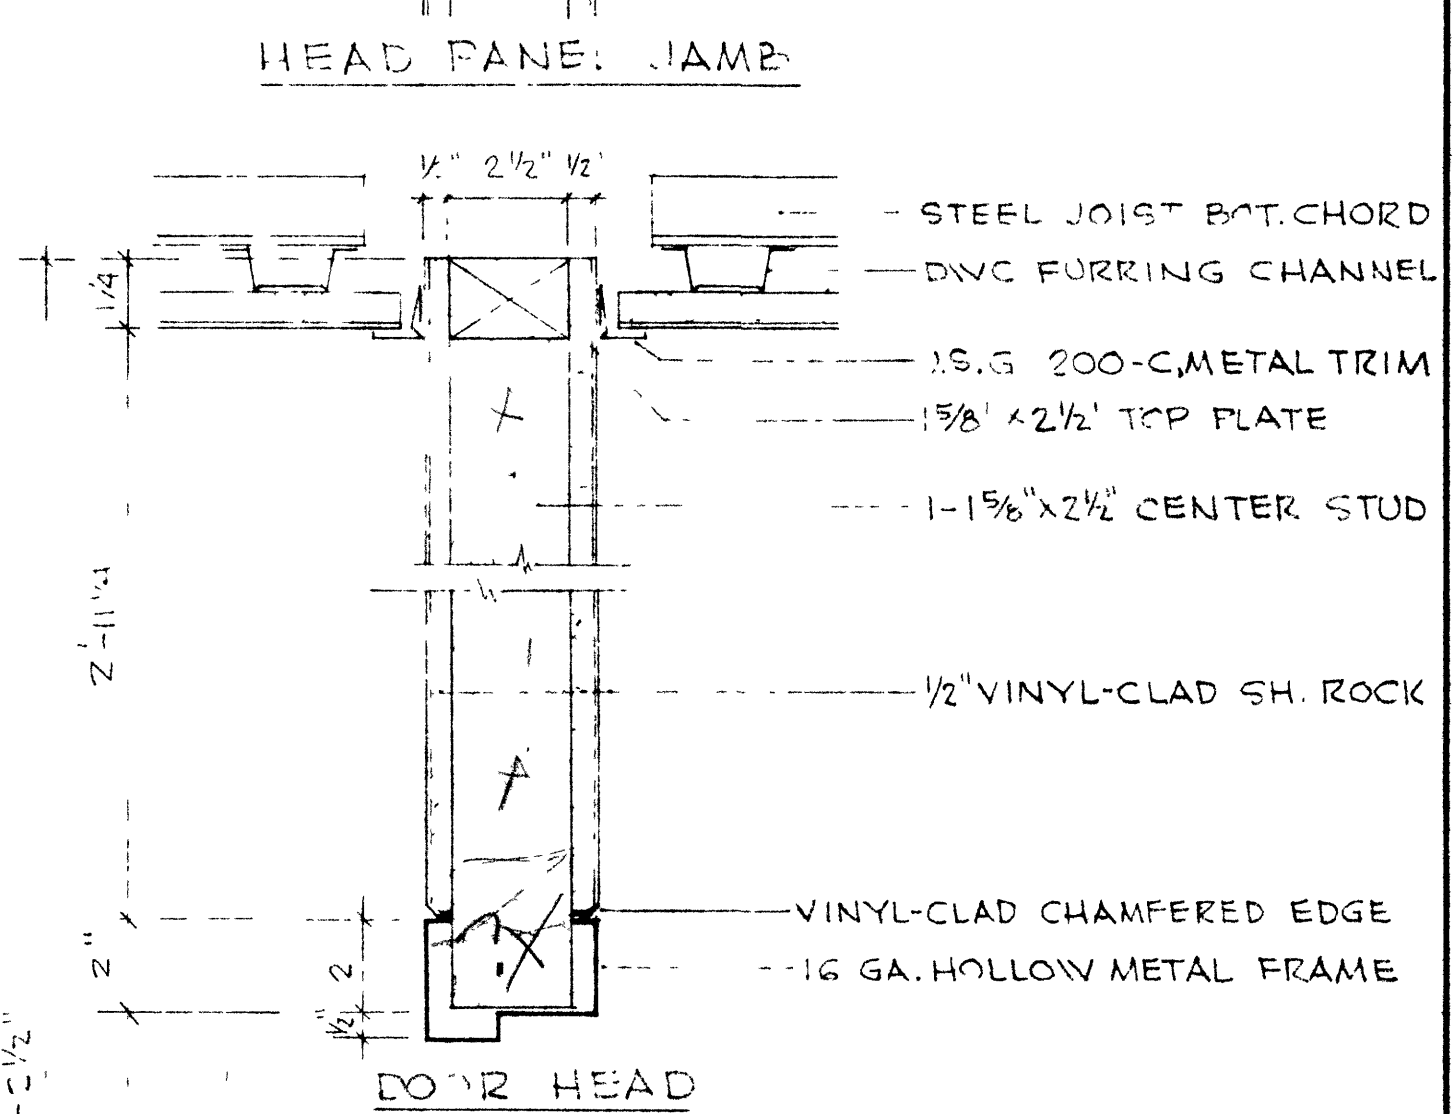

DOOR HEAD

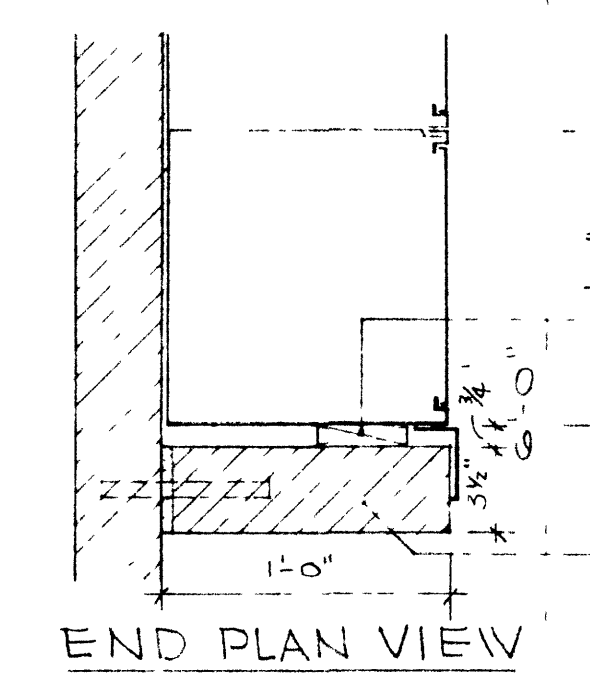

END PLAN VIEW

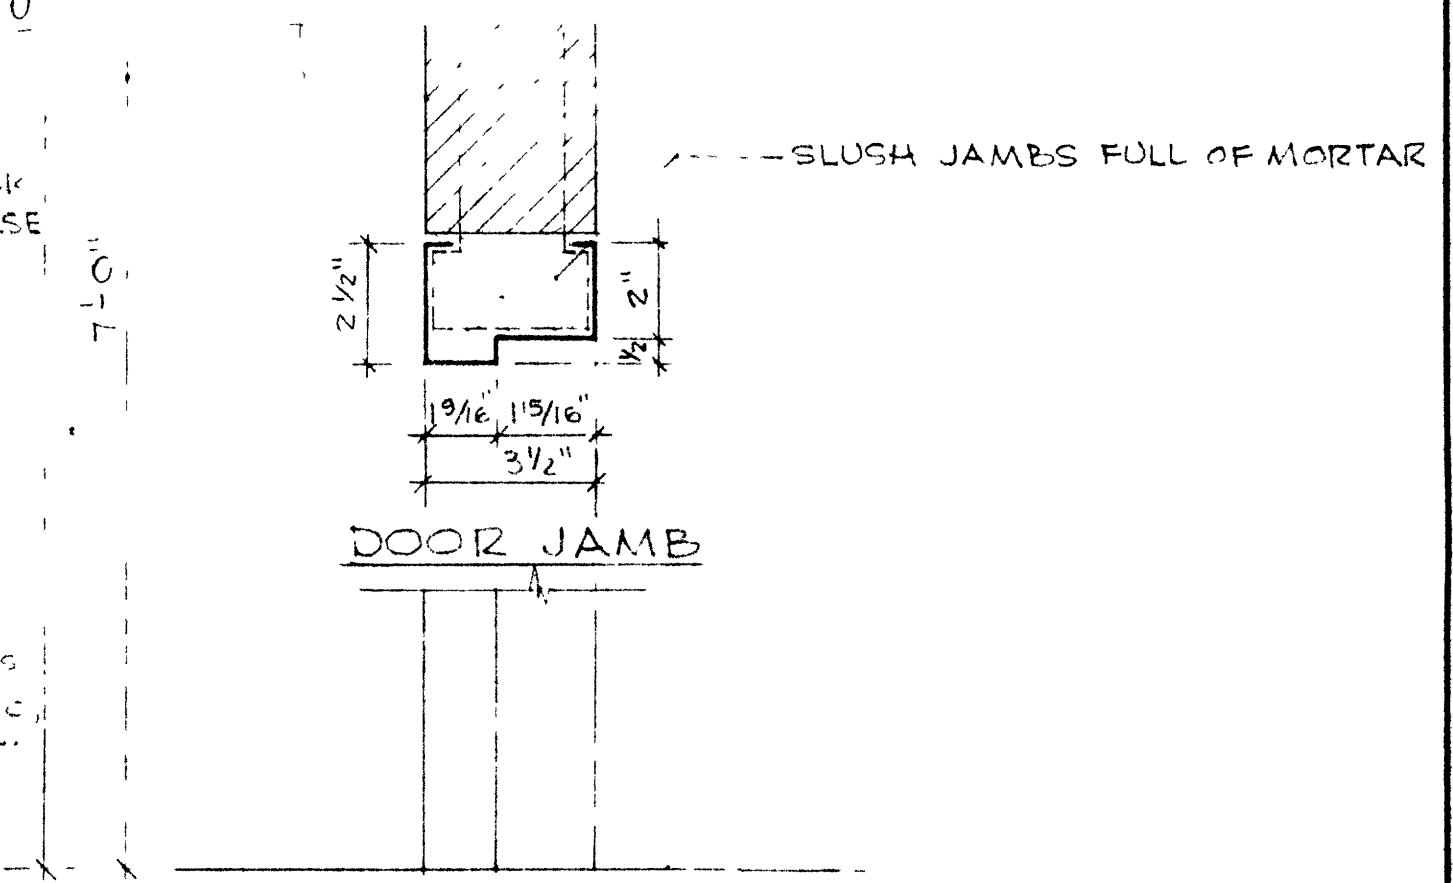

DOOR JAMB

CORRIDOR LOCKER SECTION  
1 1/2"=1'-0"

TYPICAL INTERIOR DOOR SECTION  
3"=1'-0"