



MATERIAL O.K.  
 SUBMIT COMPLETE  
 MANUFACTURERS  
 WELDING INSTRUCTIONS  
 FOR APPROVAL  
 SEE SPECS.

ROOF DECK  
 29 GA. TYPE FN PAINTED  
 30' x 10' x 1/4"

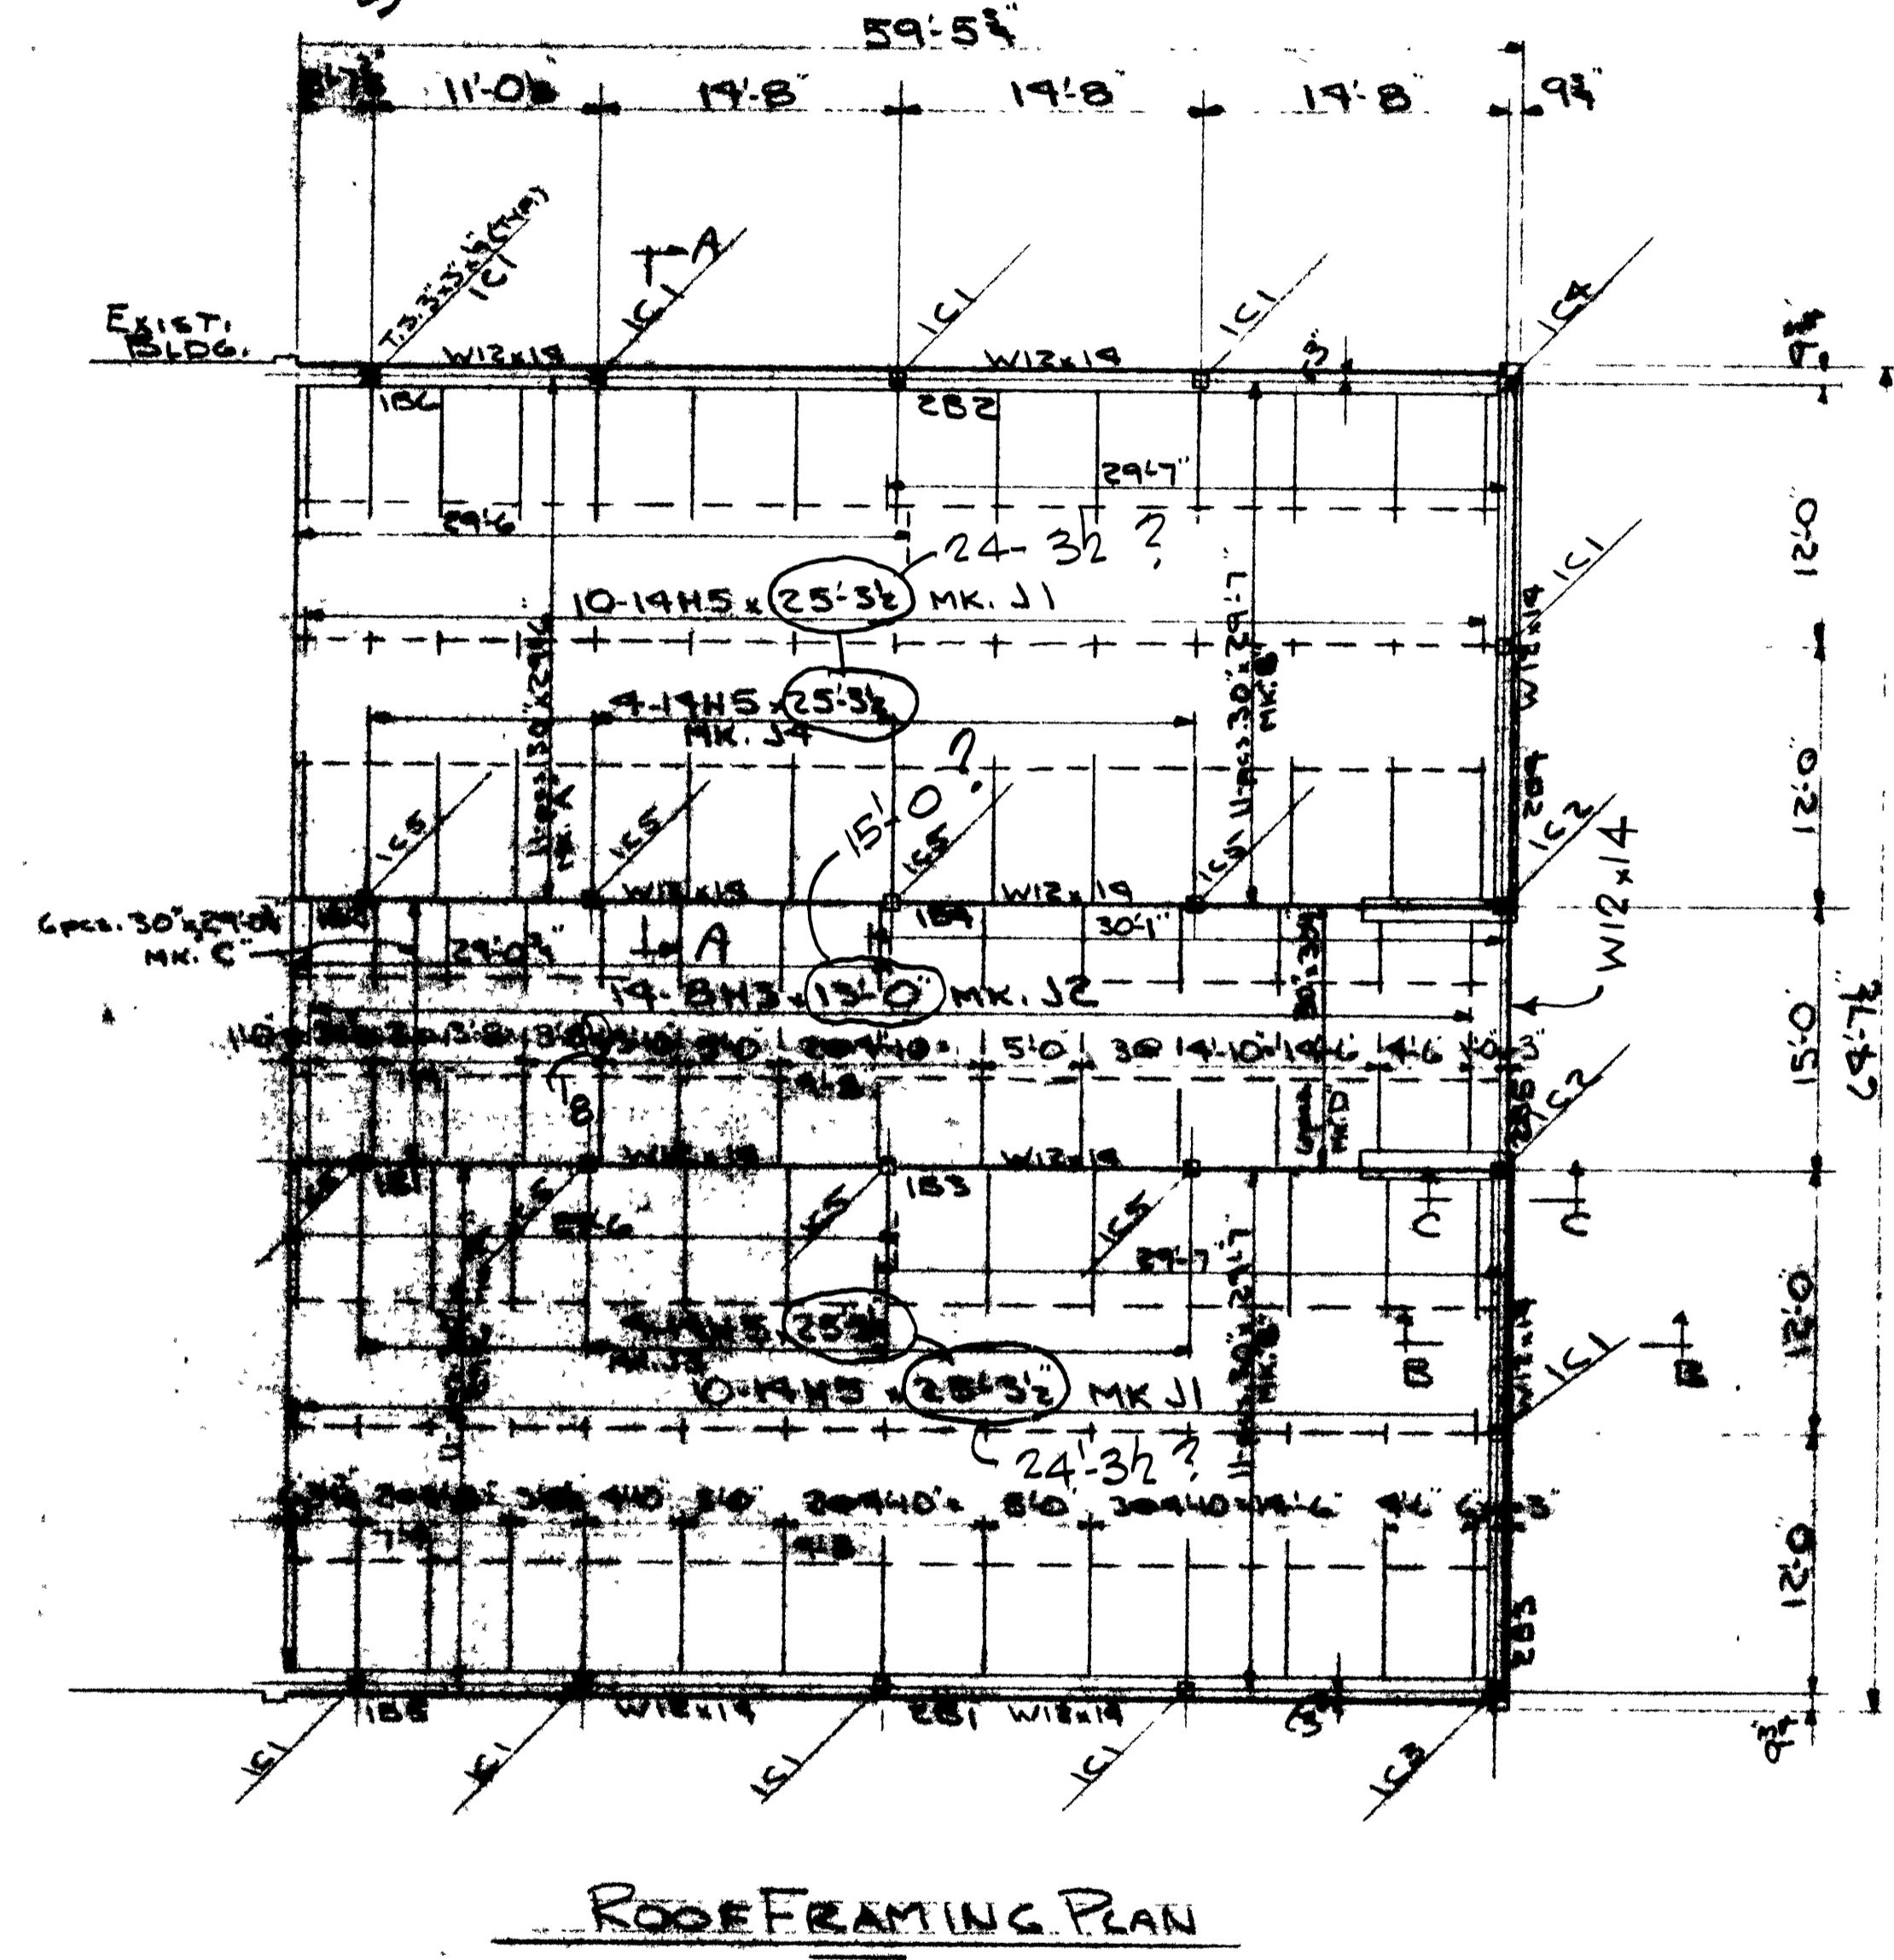


ROOF FRAMING PLAN

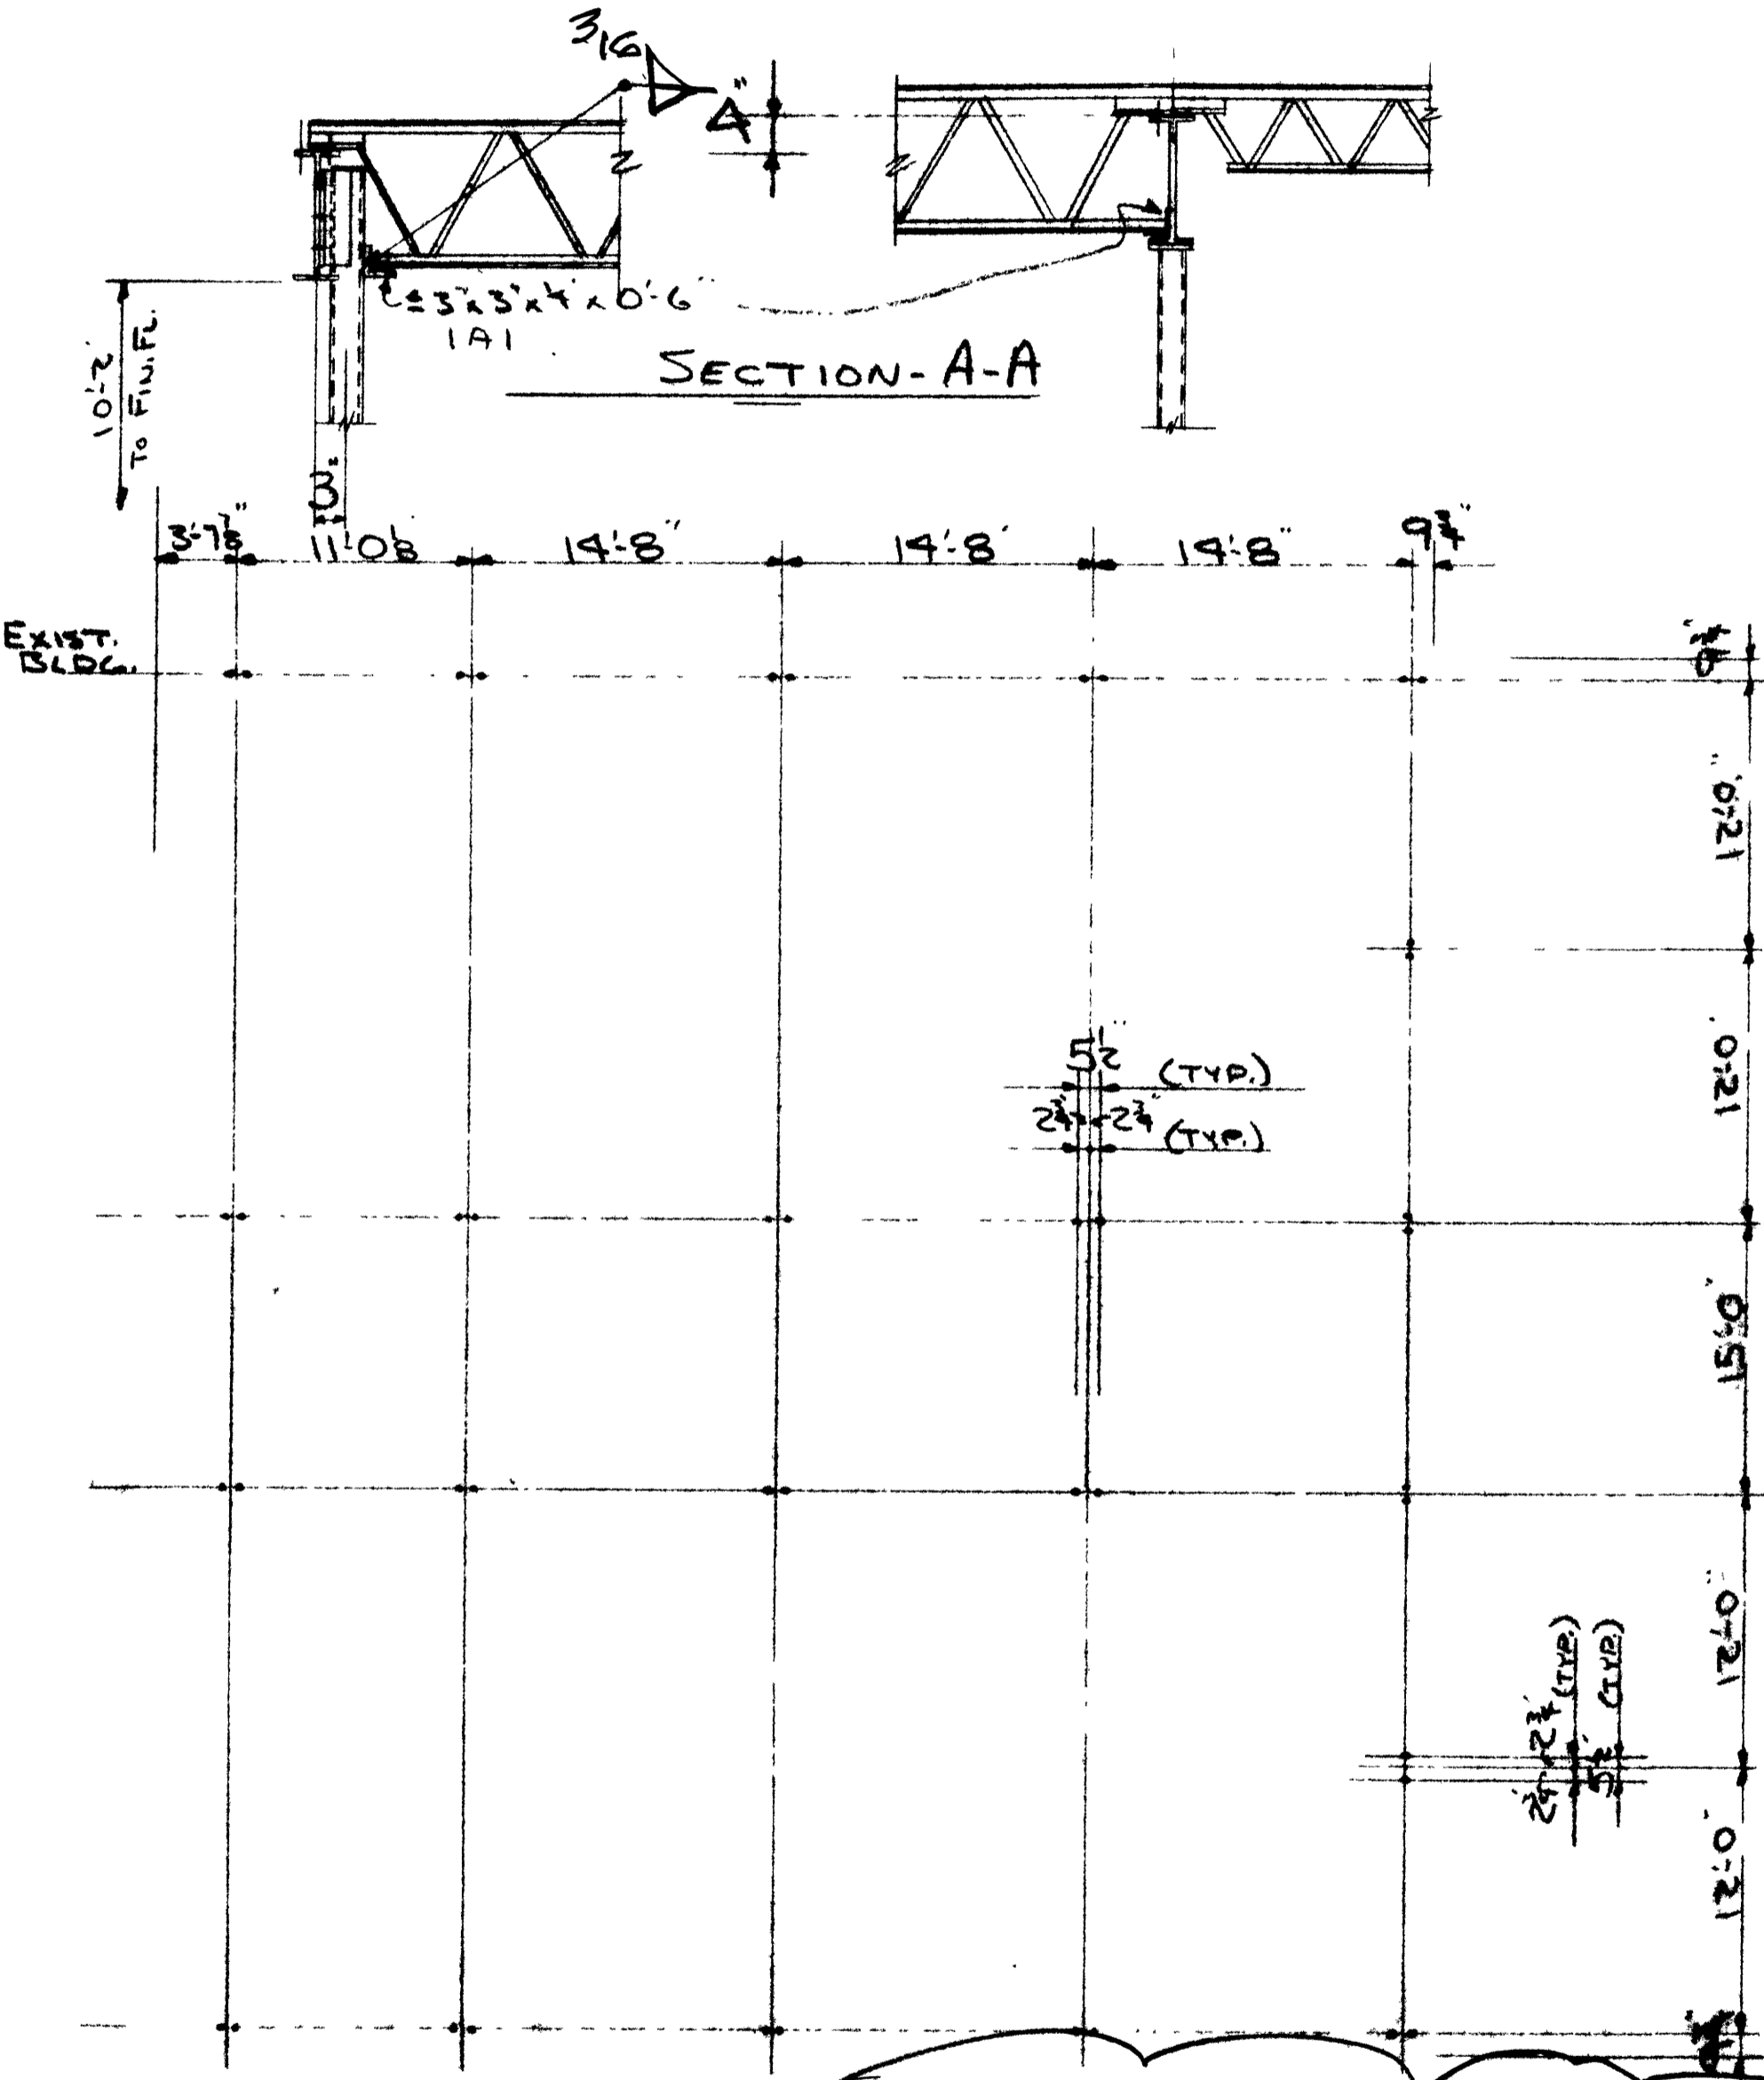

ANCHOR BOLT PLAN

CONTR. NOTE  
 APPROVED AS NOTED  
 MEANS WE EXPECT  
 ITEMS NOTED TO  
 BE CORRECTED.

SEE APPROVED AS  
 NOTED PRINTS OF  
 10-11-75

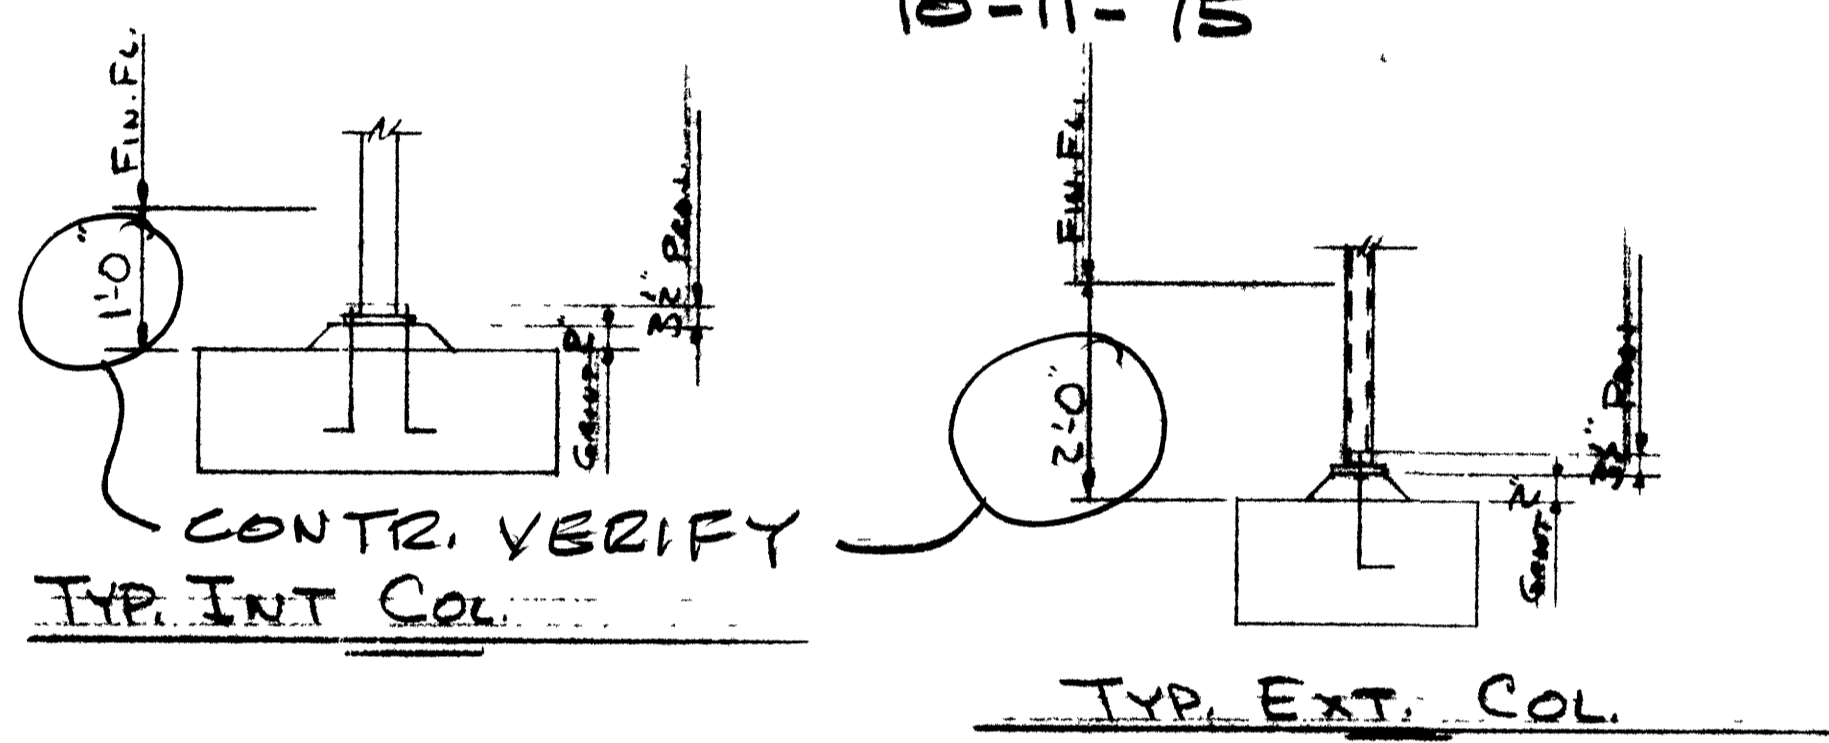

CONTR. VERIFY  
 TYP. INT. COL.

TYP. EXT. COL.

ARCH: PLEASE NOTE  
 REVISED DIM.


THIS DRAWING IS:  
 APPROVED  
 APPROVED AS NOTED  
 RETURNED FOR CORRECTION  
 RESUBMIT

APPROVAL IS FOR COMPLIANCE WITH CONTRACT DOCUMENTS ONLY. CONTRACTOR IS RESPONSIBLE FOR FABRICATION AND COORDINATION OF THE WORK.


BY BMF DATE 11-18-75  
 BOWEN & FEINBERG ASSOCIATES  
 CONSULTING ENGINEERS

WE ASSUME NO RESPONSIBILITY FOR ERRORS WHEN MATERIAL IS FABRICATED IN ACCORDANCE WITH APPROVED DRAWINGS.  
 BACKCHARGES WILL NOT BE ACCEPTED UNLESS OUR CONSENT IS GIVEN IN ADVANCE IN WRITING.

<b>TRACO STEEL INC.</b> SANDY SPRINGS, S.C. 29677	
PROJECT: <u>ANDREWS JR. HIGH ADDITION</u>	DATE:
LOCATION: <u>ANDREWS, N.C.</u>	
DWG. COVERS: <u>ROOF FRAMING PLAN</u>	
ARCHT. OR ENGR.: <u>ERIC JOHNSON</u>	
CONTRACTOR: <u>BUNCOMBE COUNTY</u>	
SHOP NOTES:	SHOP PAINT:
DRWN. BY <u>W.G.T.</u>	JOB NO. <u>9-1(0) E-1</u>
CHK. BY:	

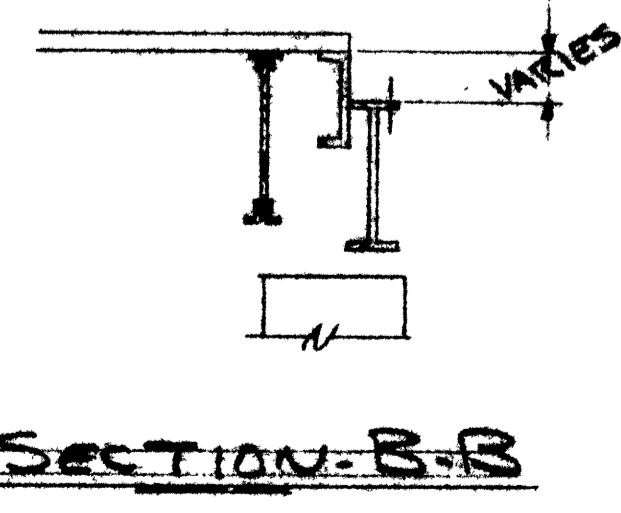


SECTION B-B

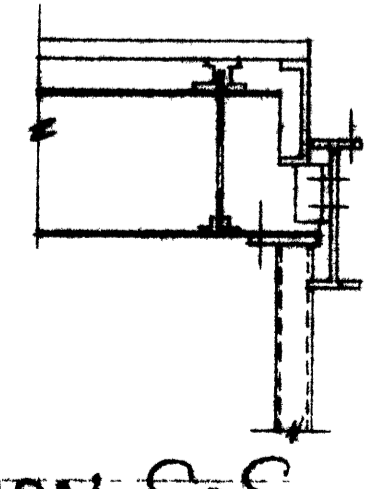

SECTION C-C

THIS IS STILL NOT  
 ACCEPTABLE!  
 INDICATE EACH SPLICE  
 LOCATION & SUBMIT FOR  
 APPROVAL

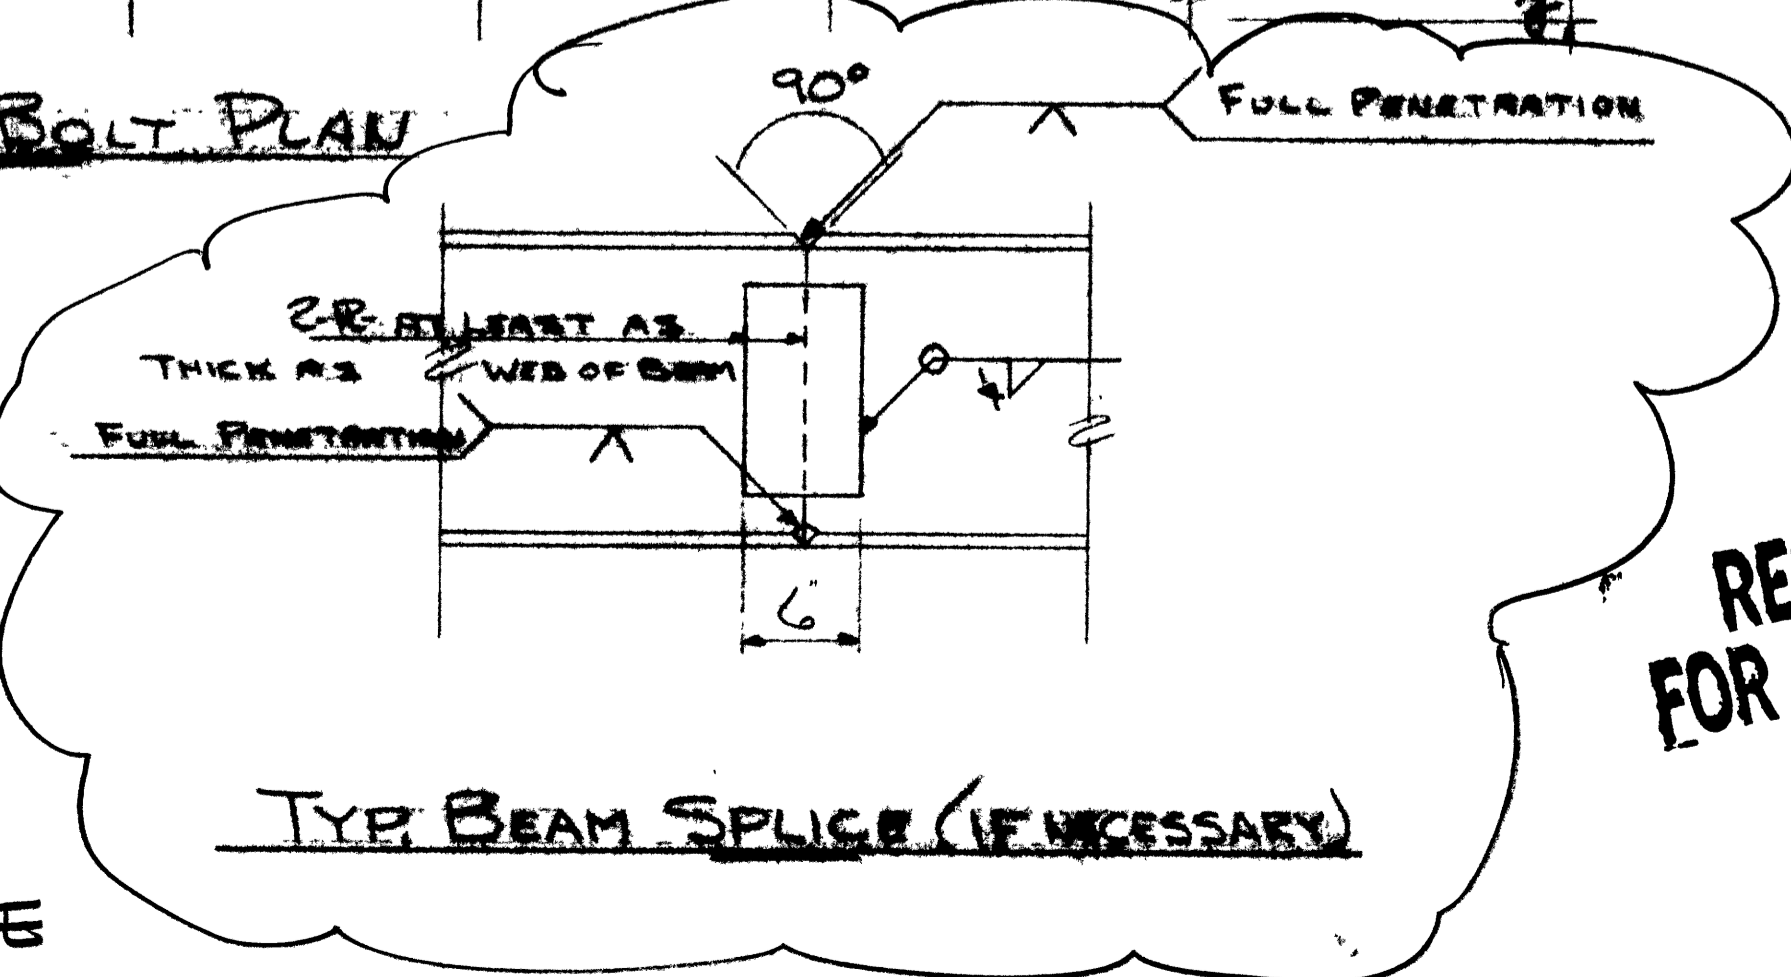

TYP. BEAM SPLICE (IF NECESSARY)

RESUBMIT  
 FOR APPROVAL