



Scale 1/4" = 1'-0"

FND ELEV.

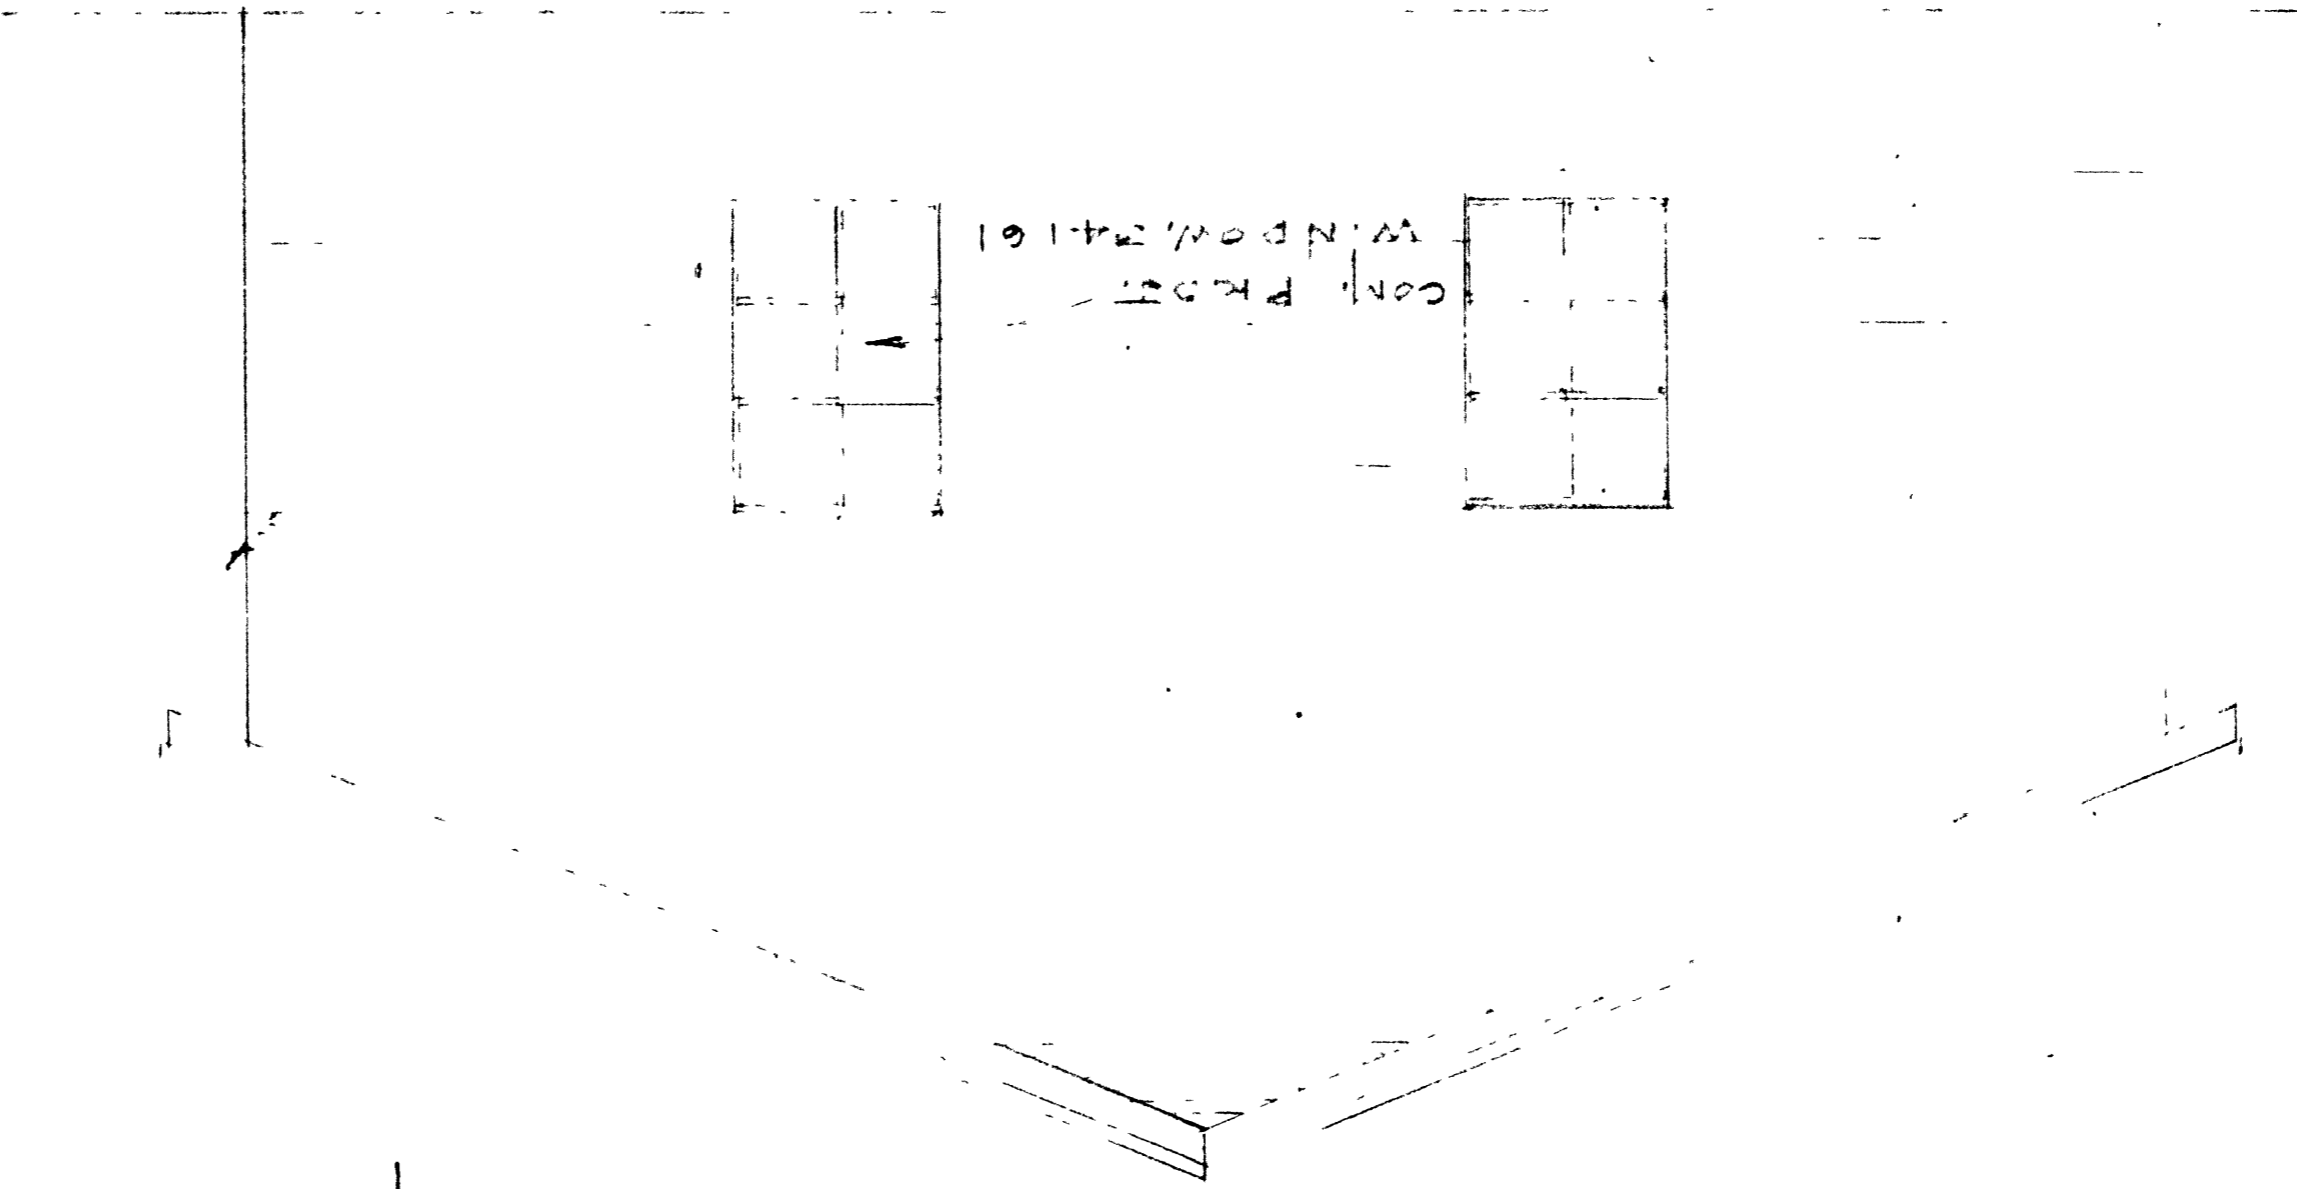

FRONT ELEV.

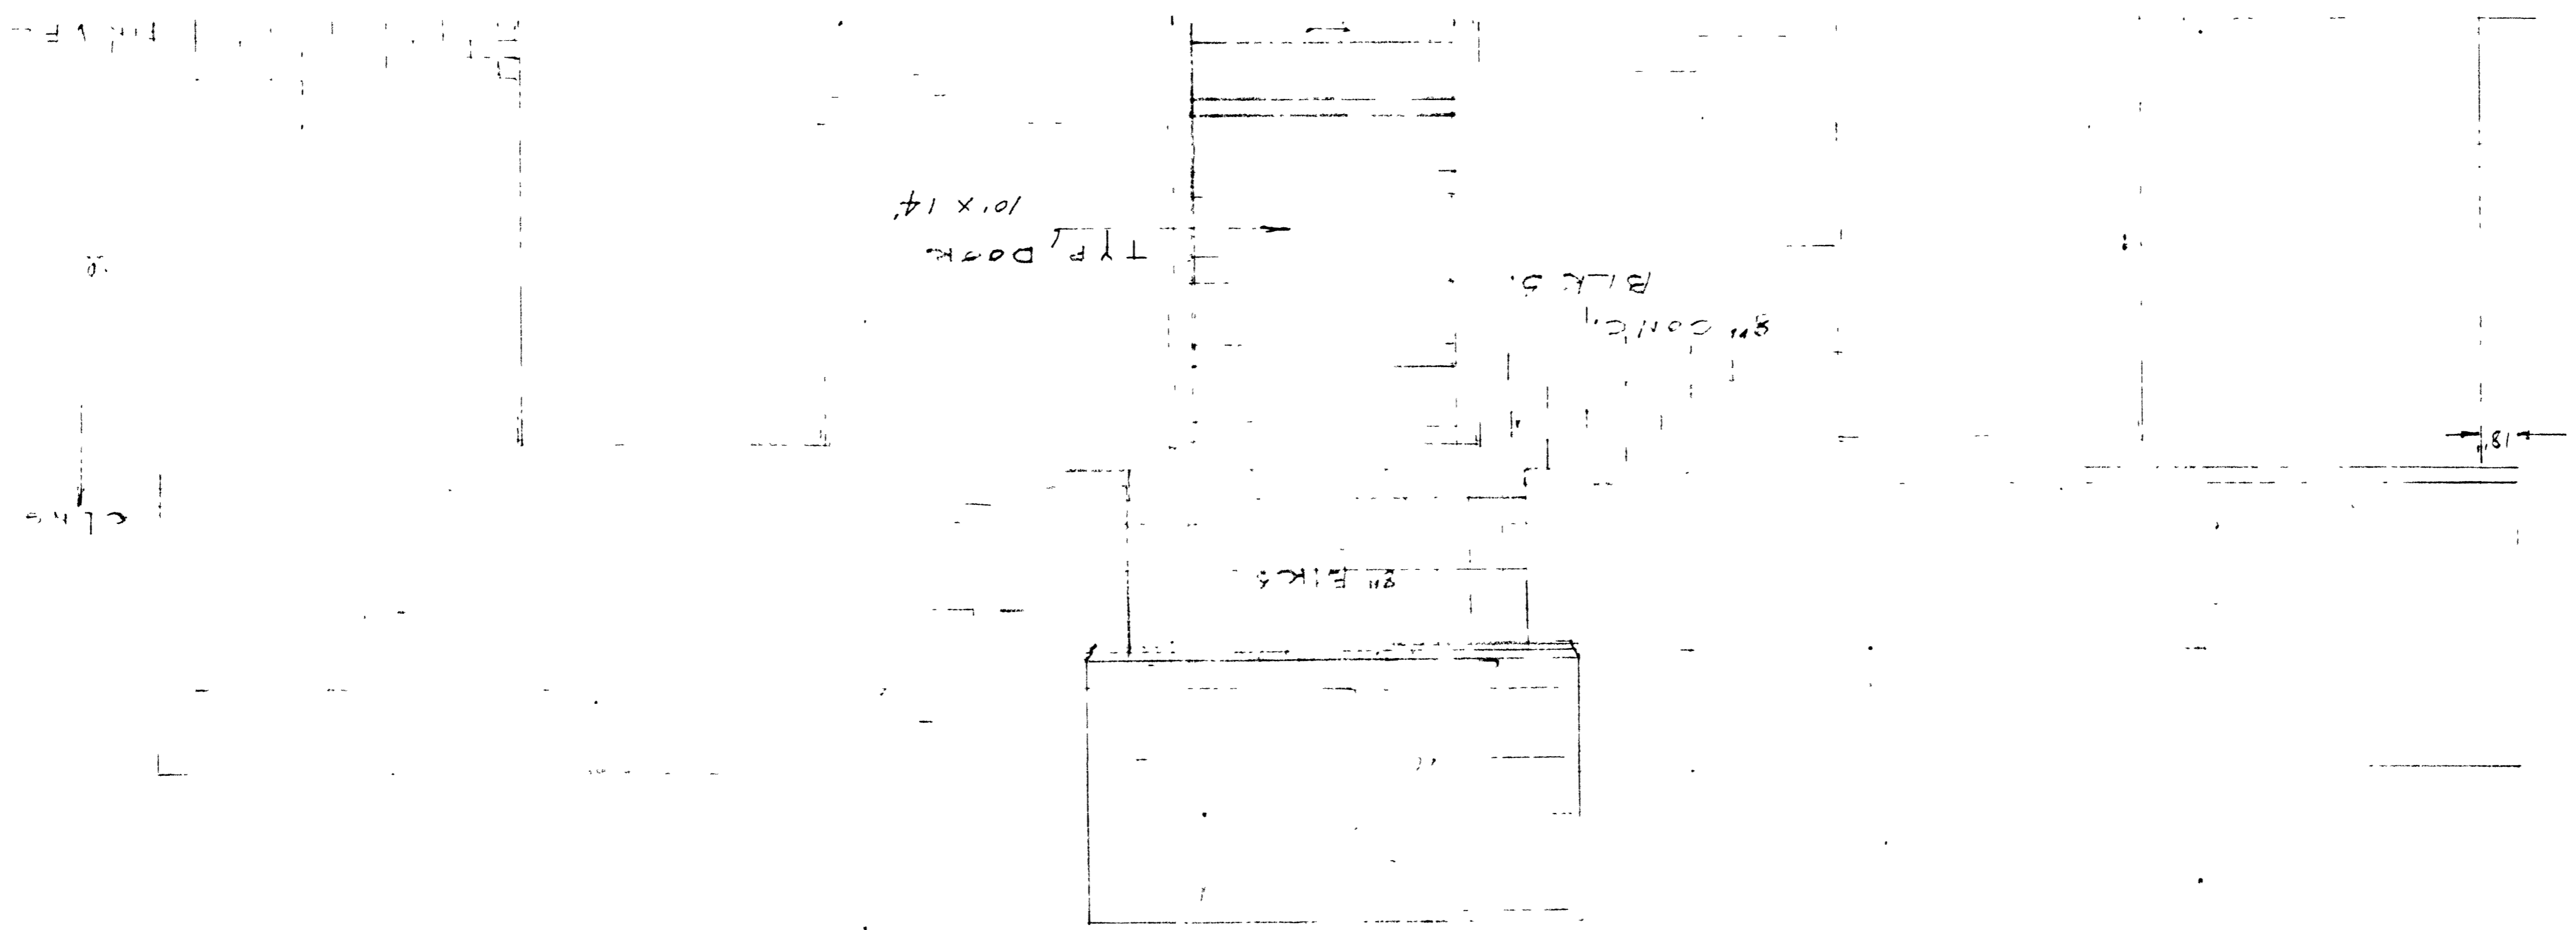

Architectural drawing showing a vertical line of text, possibly a title or reference.