


**MATERIAL REQUIRED FOR 1 EACH**

- 2-EA T302 BARS
- 2-EA T302 BARS
- 2-EA 3/8" ROCKET INSERT
- 2-EA TE-PA1
- 2-EA TE-PA1
- 2-ASSY'S
- 2-ASSY'S

PLAN OF "TWB-2" (4-REQ)

FOR LOCATION AND PATTERN USE SEE TWB-2

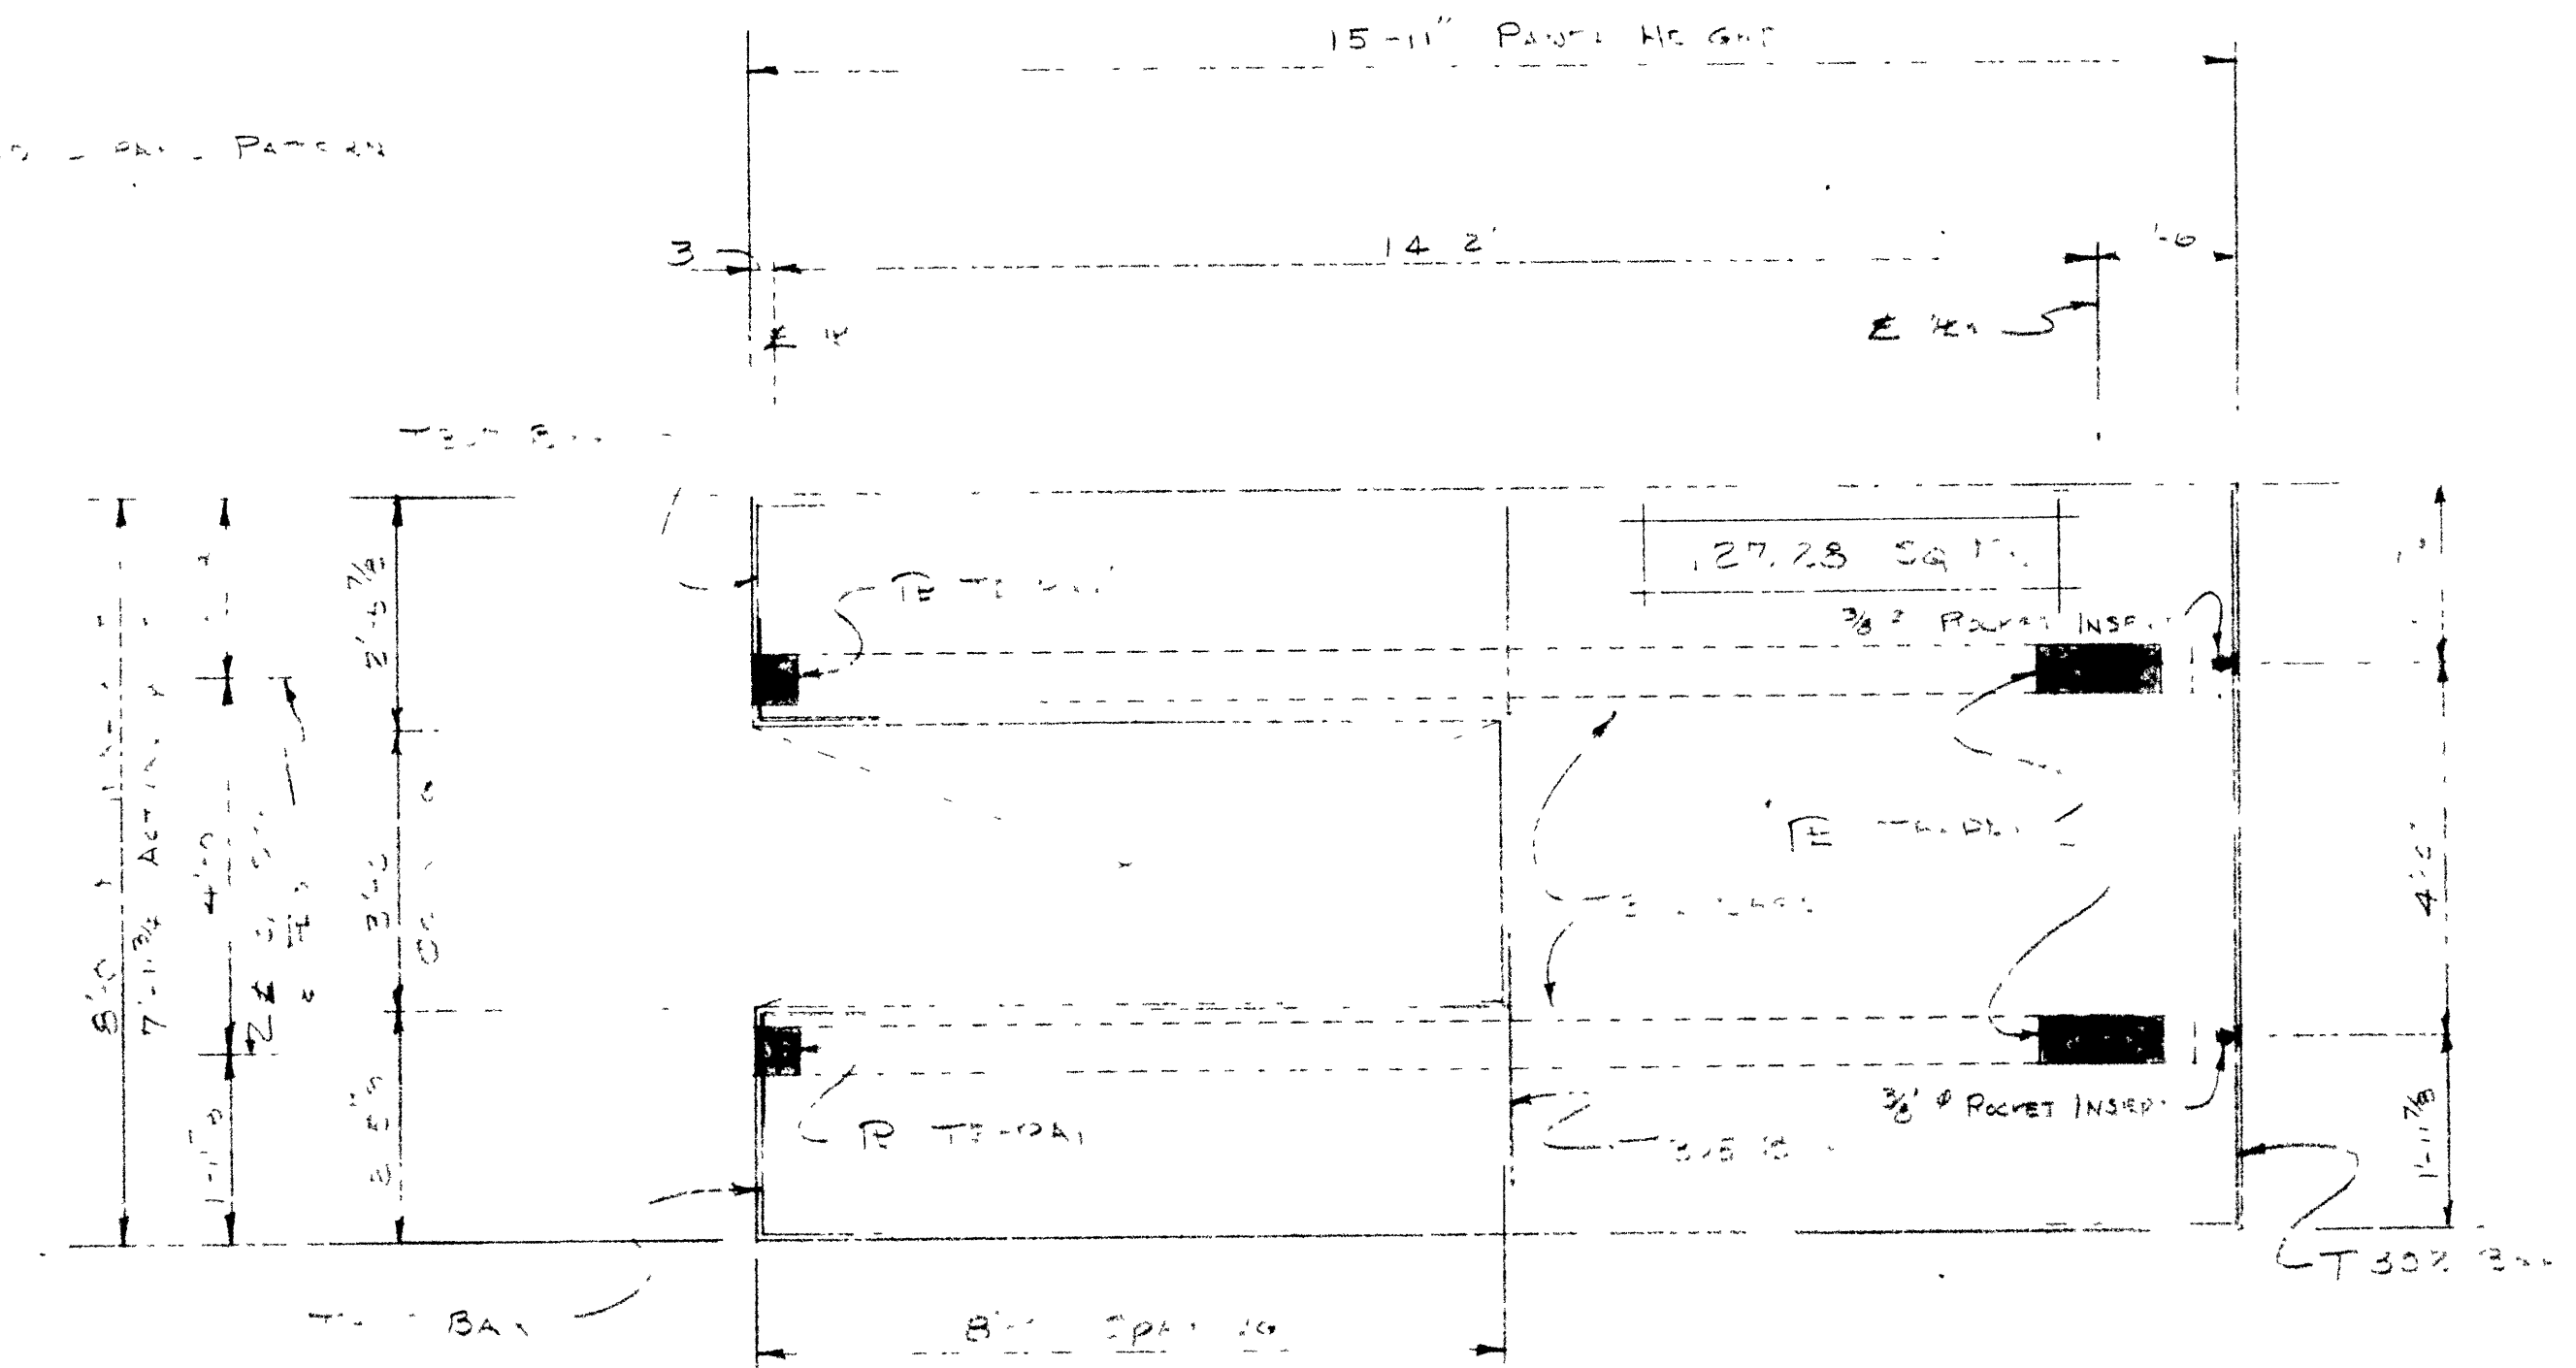

**MATERIAL REQUIRED FOR 1 EACH**

- 1-EA T302 BARS
- 1-EA T302 BARS
- 2-EA T302 BARS
- 2-EA T302 BARS
- 2-EA TE-PA1
- 2-EA TE-PA1
- 2-ASSY'S
- 2-ASSY'S

PLAN OF "TWB-3" (1-REQ)

**COTS**

NO.	DATE	REVISION

TRUDY'S  
MURPHY, No. 1010 10

MACON PRESTRESSED CONCRETE COMPANY			
MACON, GEORGIA		ATLANTA, GEORGIA	
COLUMBIA, SOUTH CAROLINA			
DATE	DESIGNED	DRAWN	DWG.
8-5-71			WRB
JOB NO.	CHECKED	SCALE	SHT.
			1
			OF