
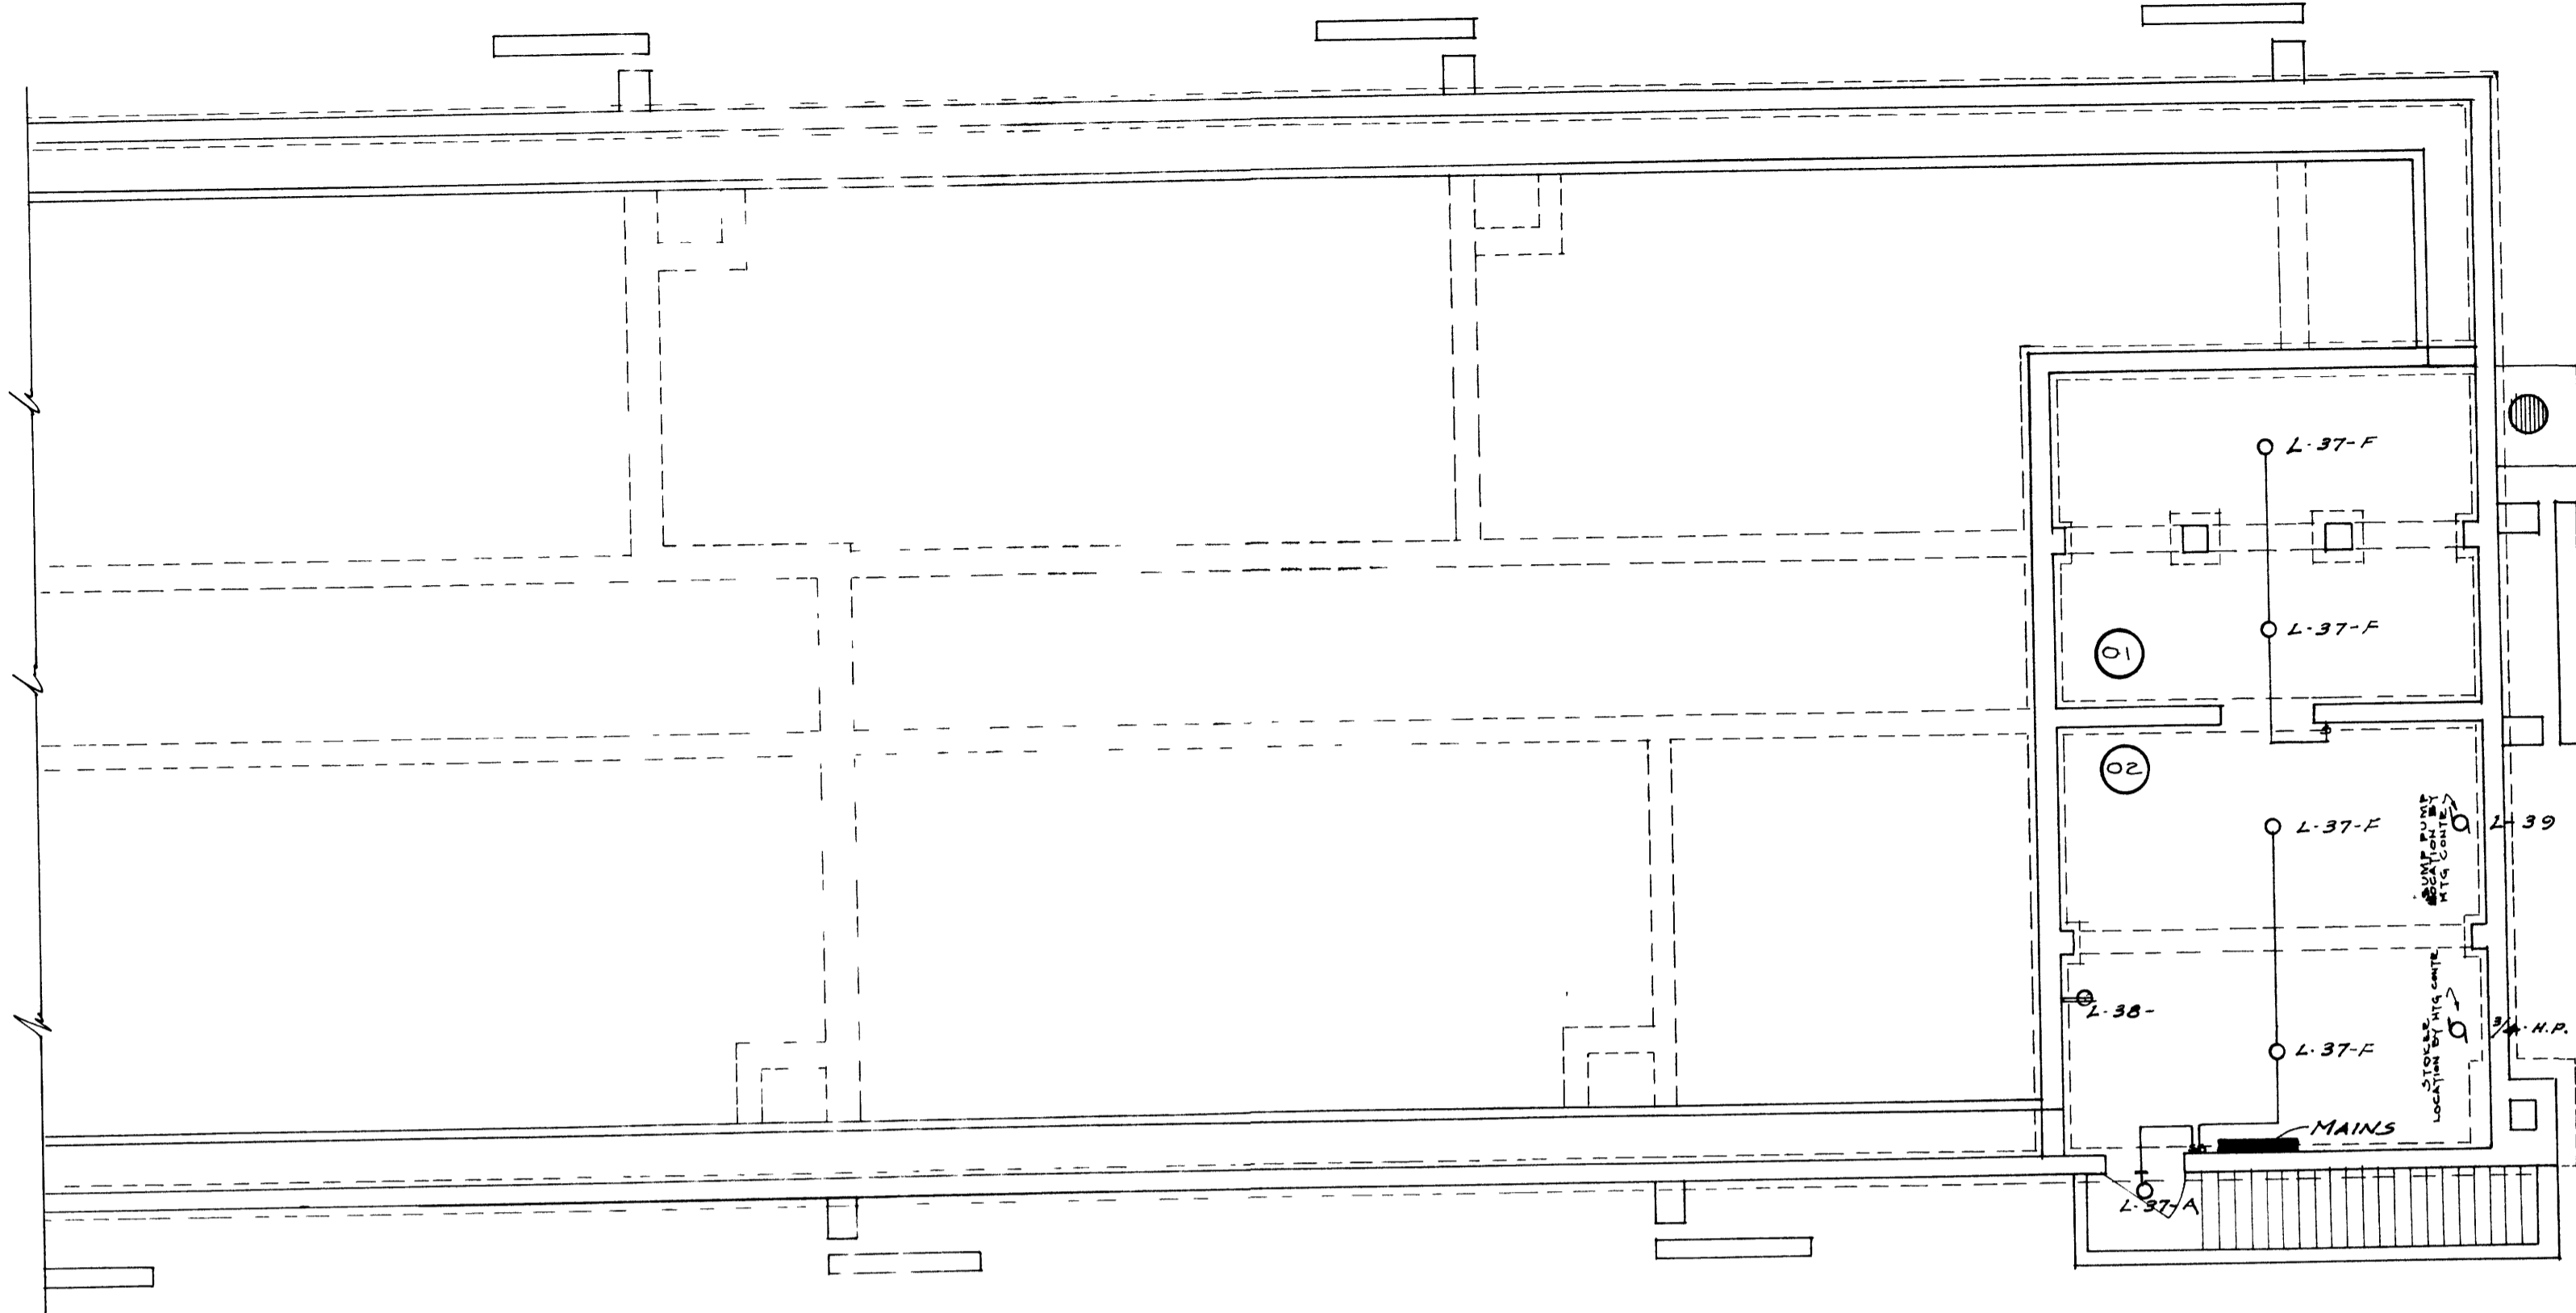



SCHEDULE OF FIXTURES			
TYPE	MANUFACTURERS CAT. NO.	LAMP	REMARKS
A	GRAYBAR YG 1759	100 A	
B	DAYBRITE 2850/5	2-25A	RED LETTERS
C	GRAYBAR 1061AT	150	GLASS GG10-6
D	SILVBAY 1500S/3P/5	5001F.S.B.	
E	SILVBAY 1500/2R/2	1501F.S.B.	
F	GRAYBAR H-227	100A	PORCELAIN HOLED RECEPTACLE

FIRST LETTER DENOTES PANEL
NUMBER DENOTES CIRCUIT
SECOND LETTER DENOTES FIXTURE

SYMBOLS	
TYPE	DESCRIPTION
○	CEILING
—○—	BRACKET
—●—	EXIT
—○—	DUPLEX RECEPTACLE
○	MOTOR
—○—	SINGLE POLE LOCAL SWITCH
—	DISTRIBUTION PANEL

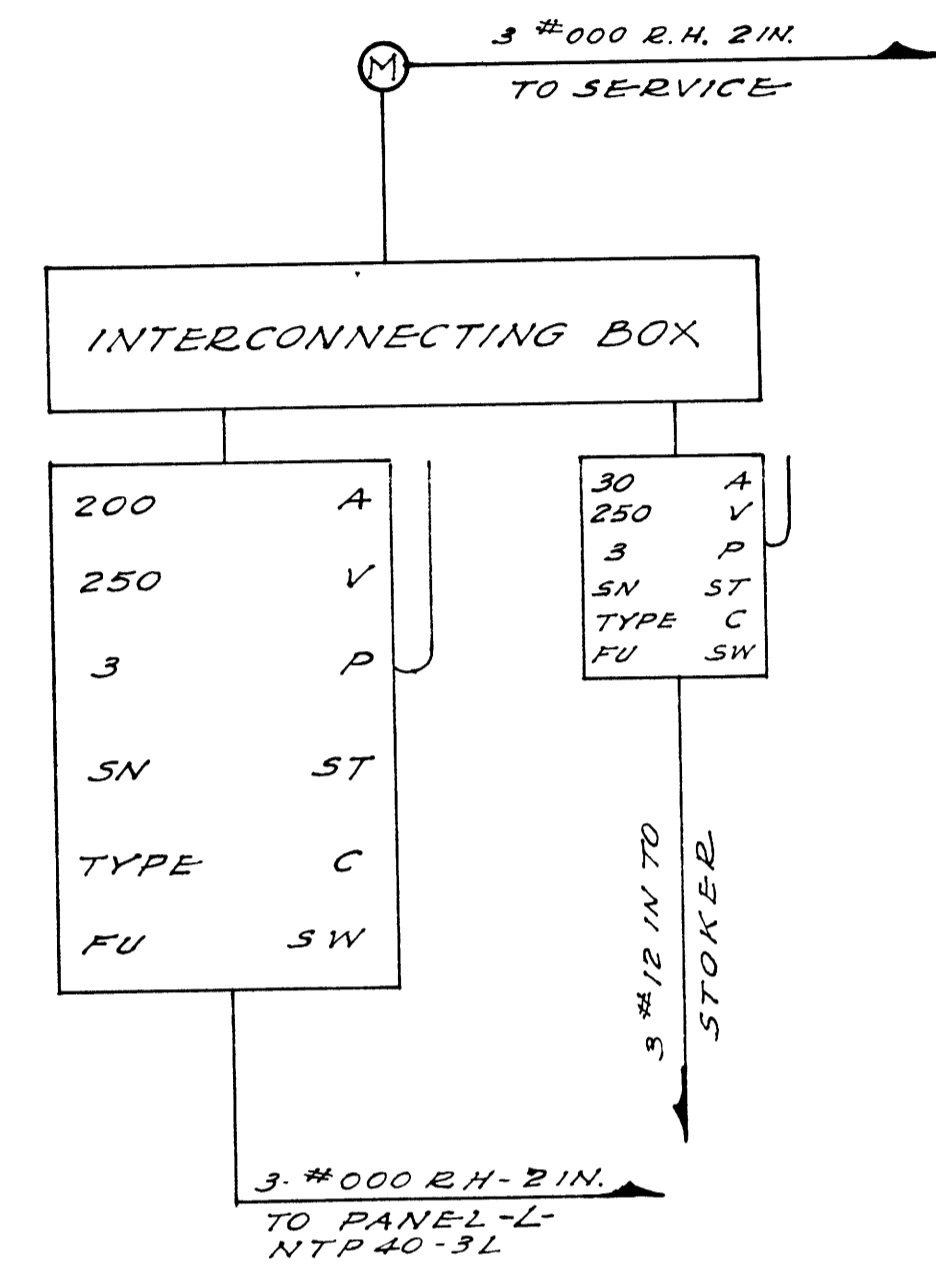

ELECTRICAL LAYOUT

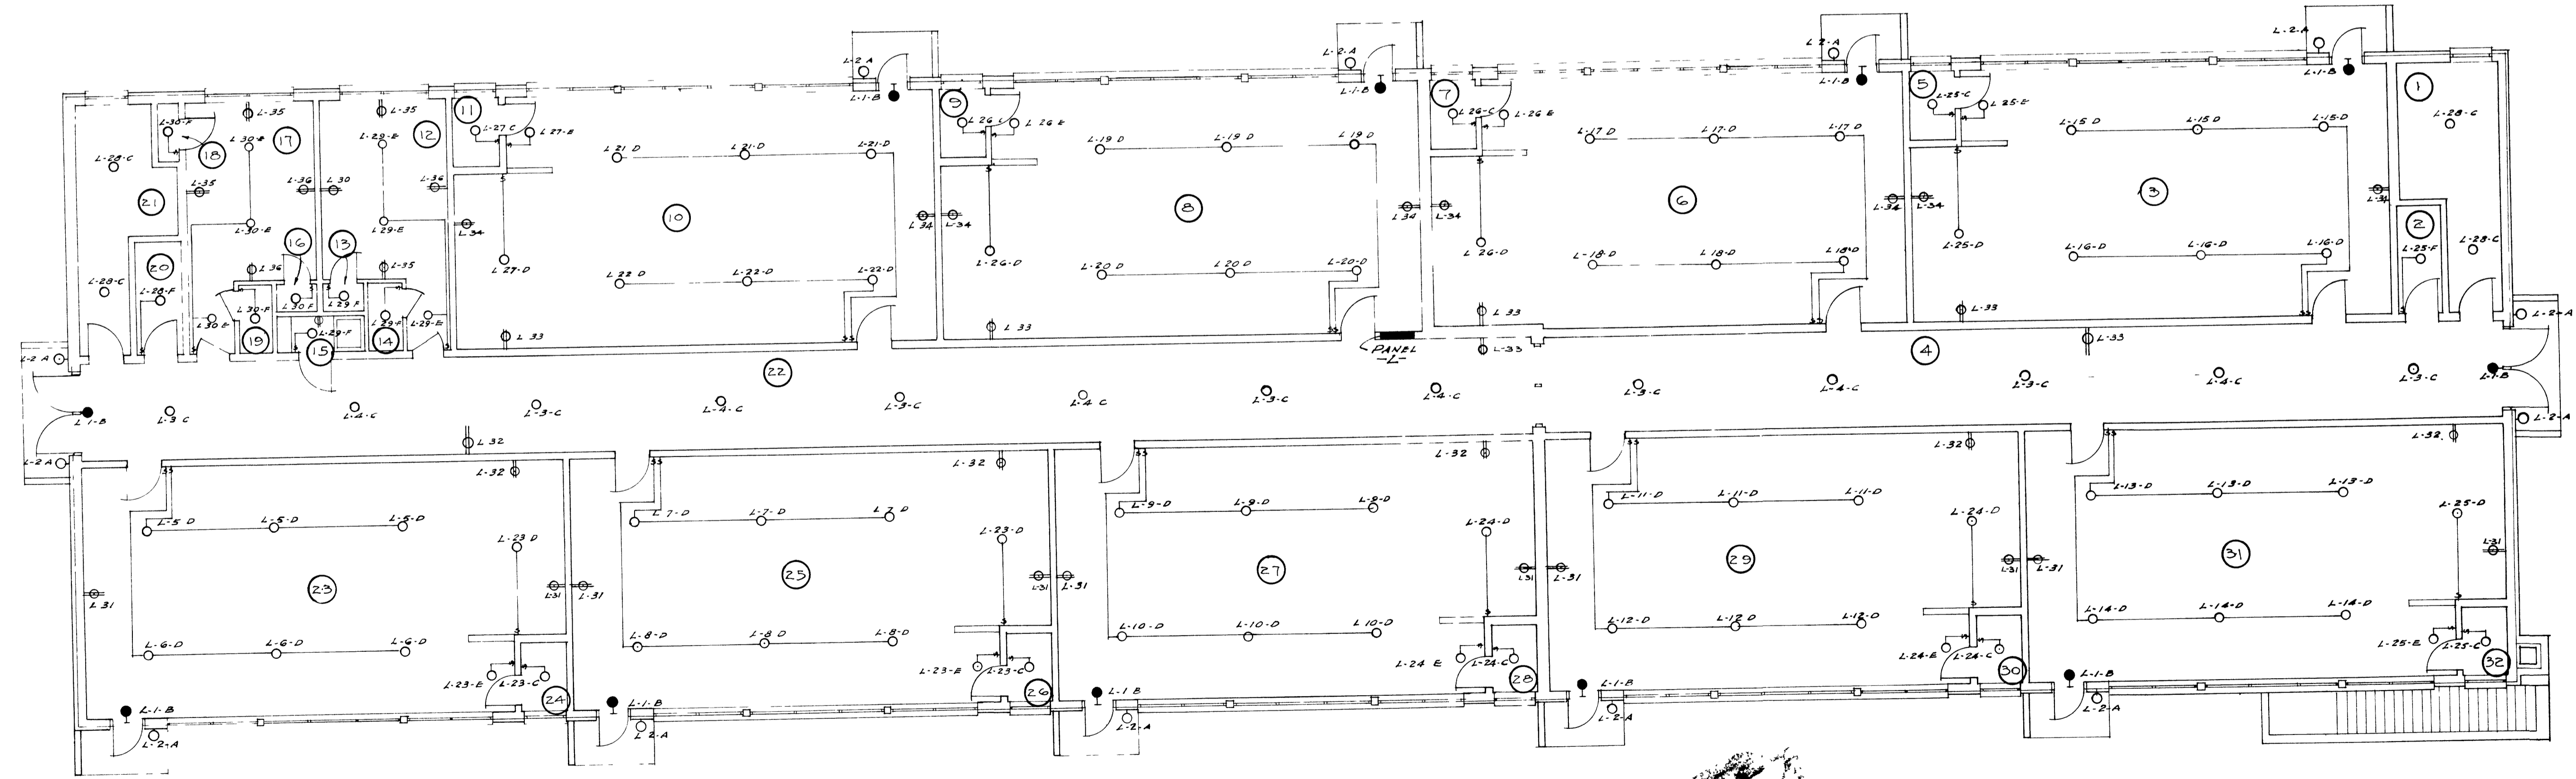

ELECTRICAL LAYOUT
SCHEDULE OF FIXTURES

200 1419