


DESIGN DEVELOPMENT DWG.

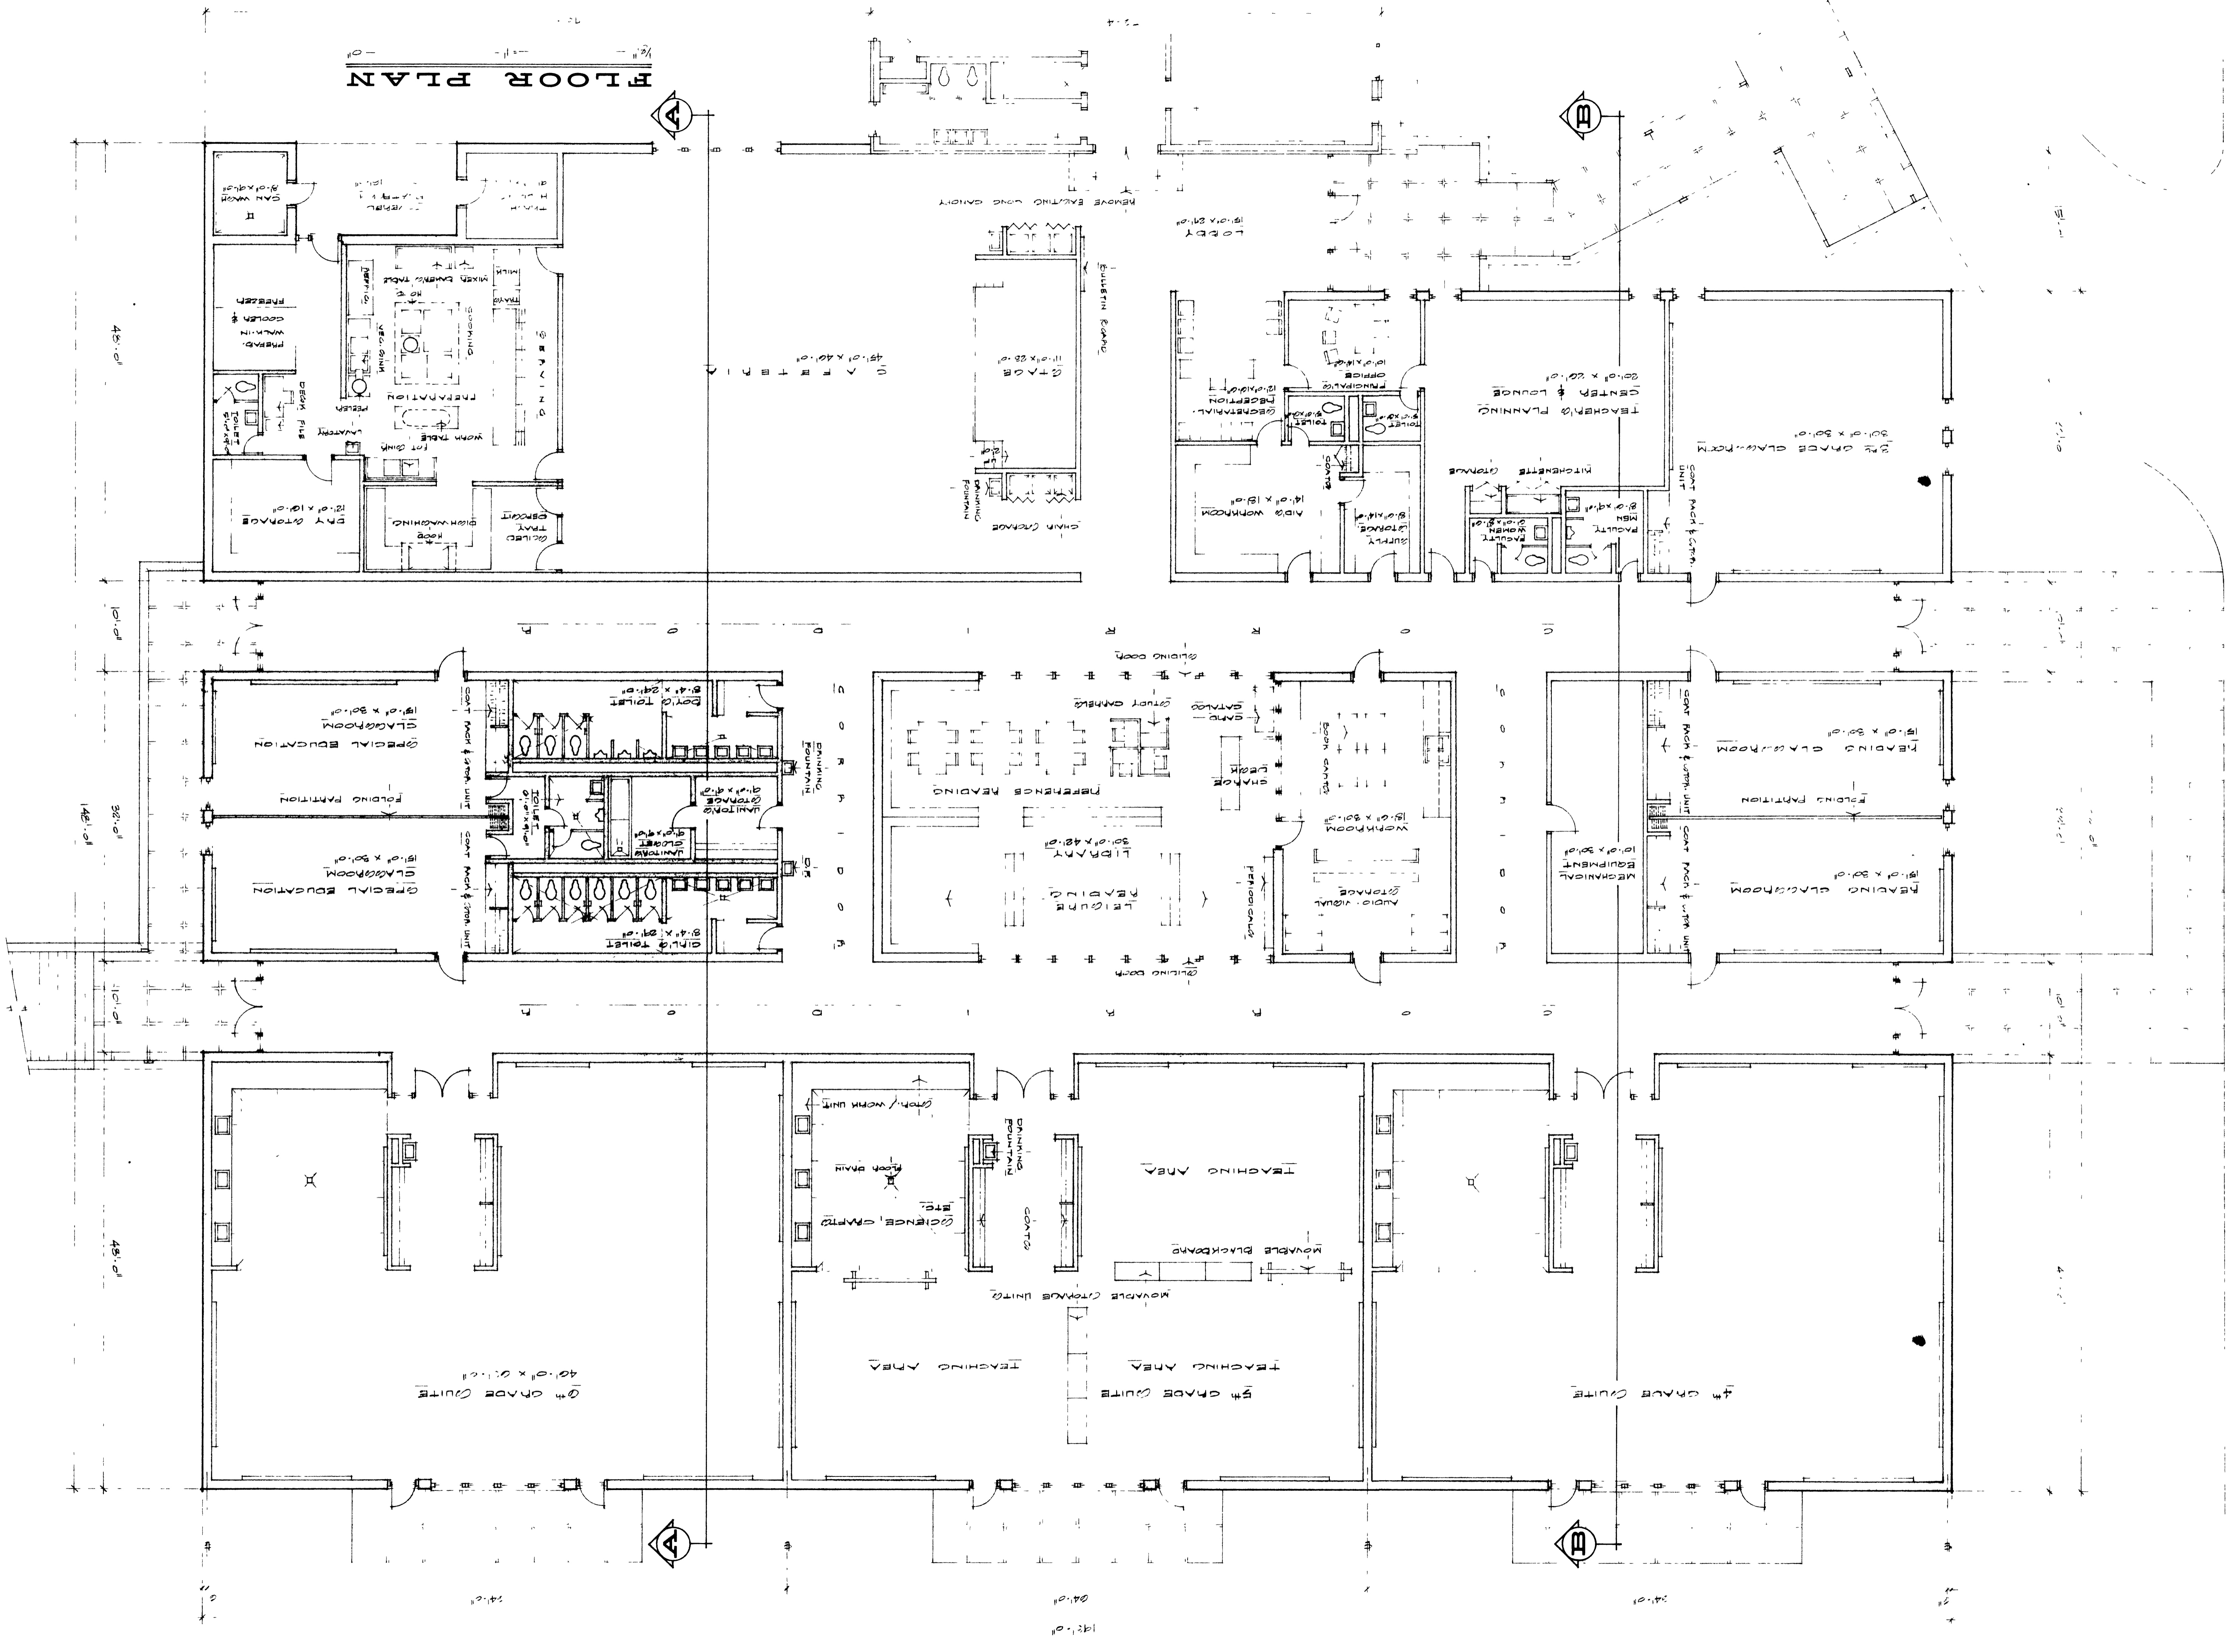

FLOOR PLAN