




HOME EC. ISLAND CAB.

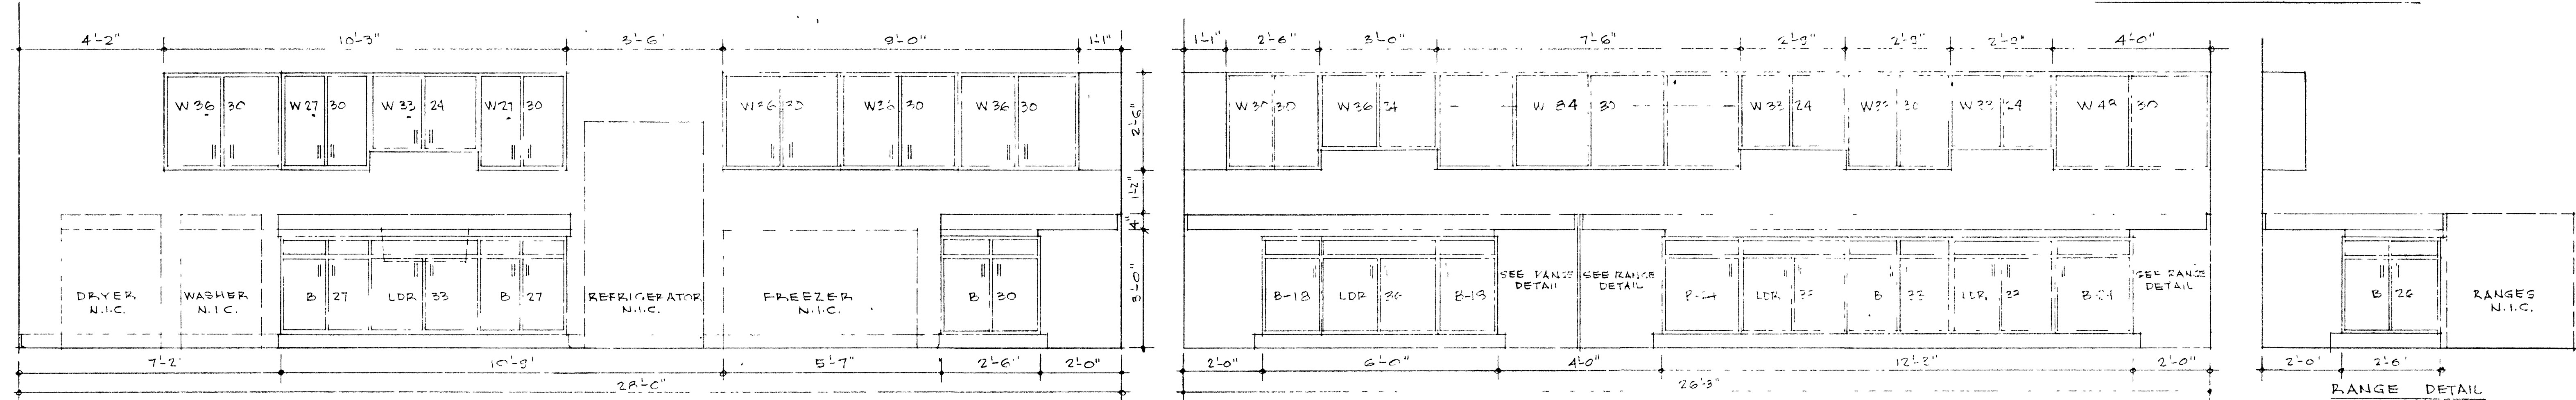

TYPICAL WALL AND BASE CABINETS HOME EC.
 1/2" = 1'-0" CAT. NUMBERS GIVEN ARE THOSE OF 'BYPO'

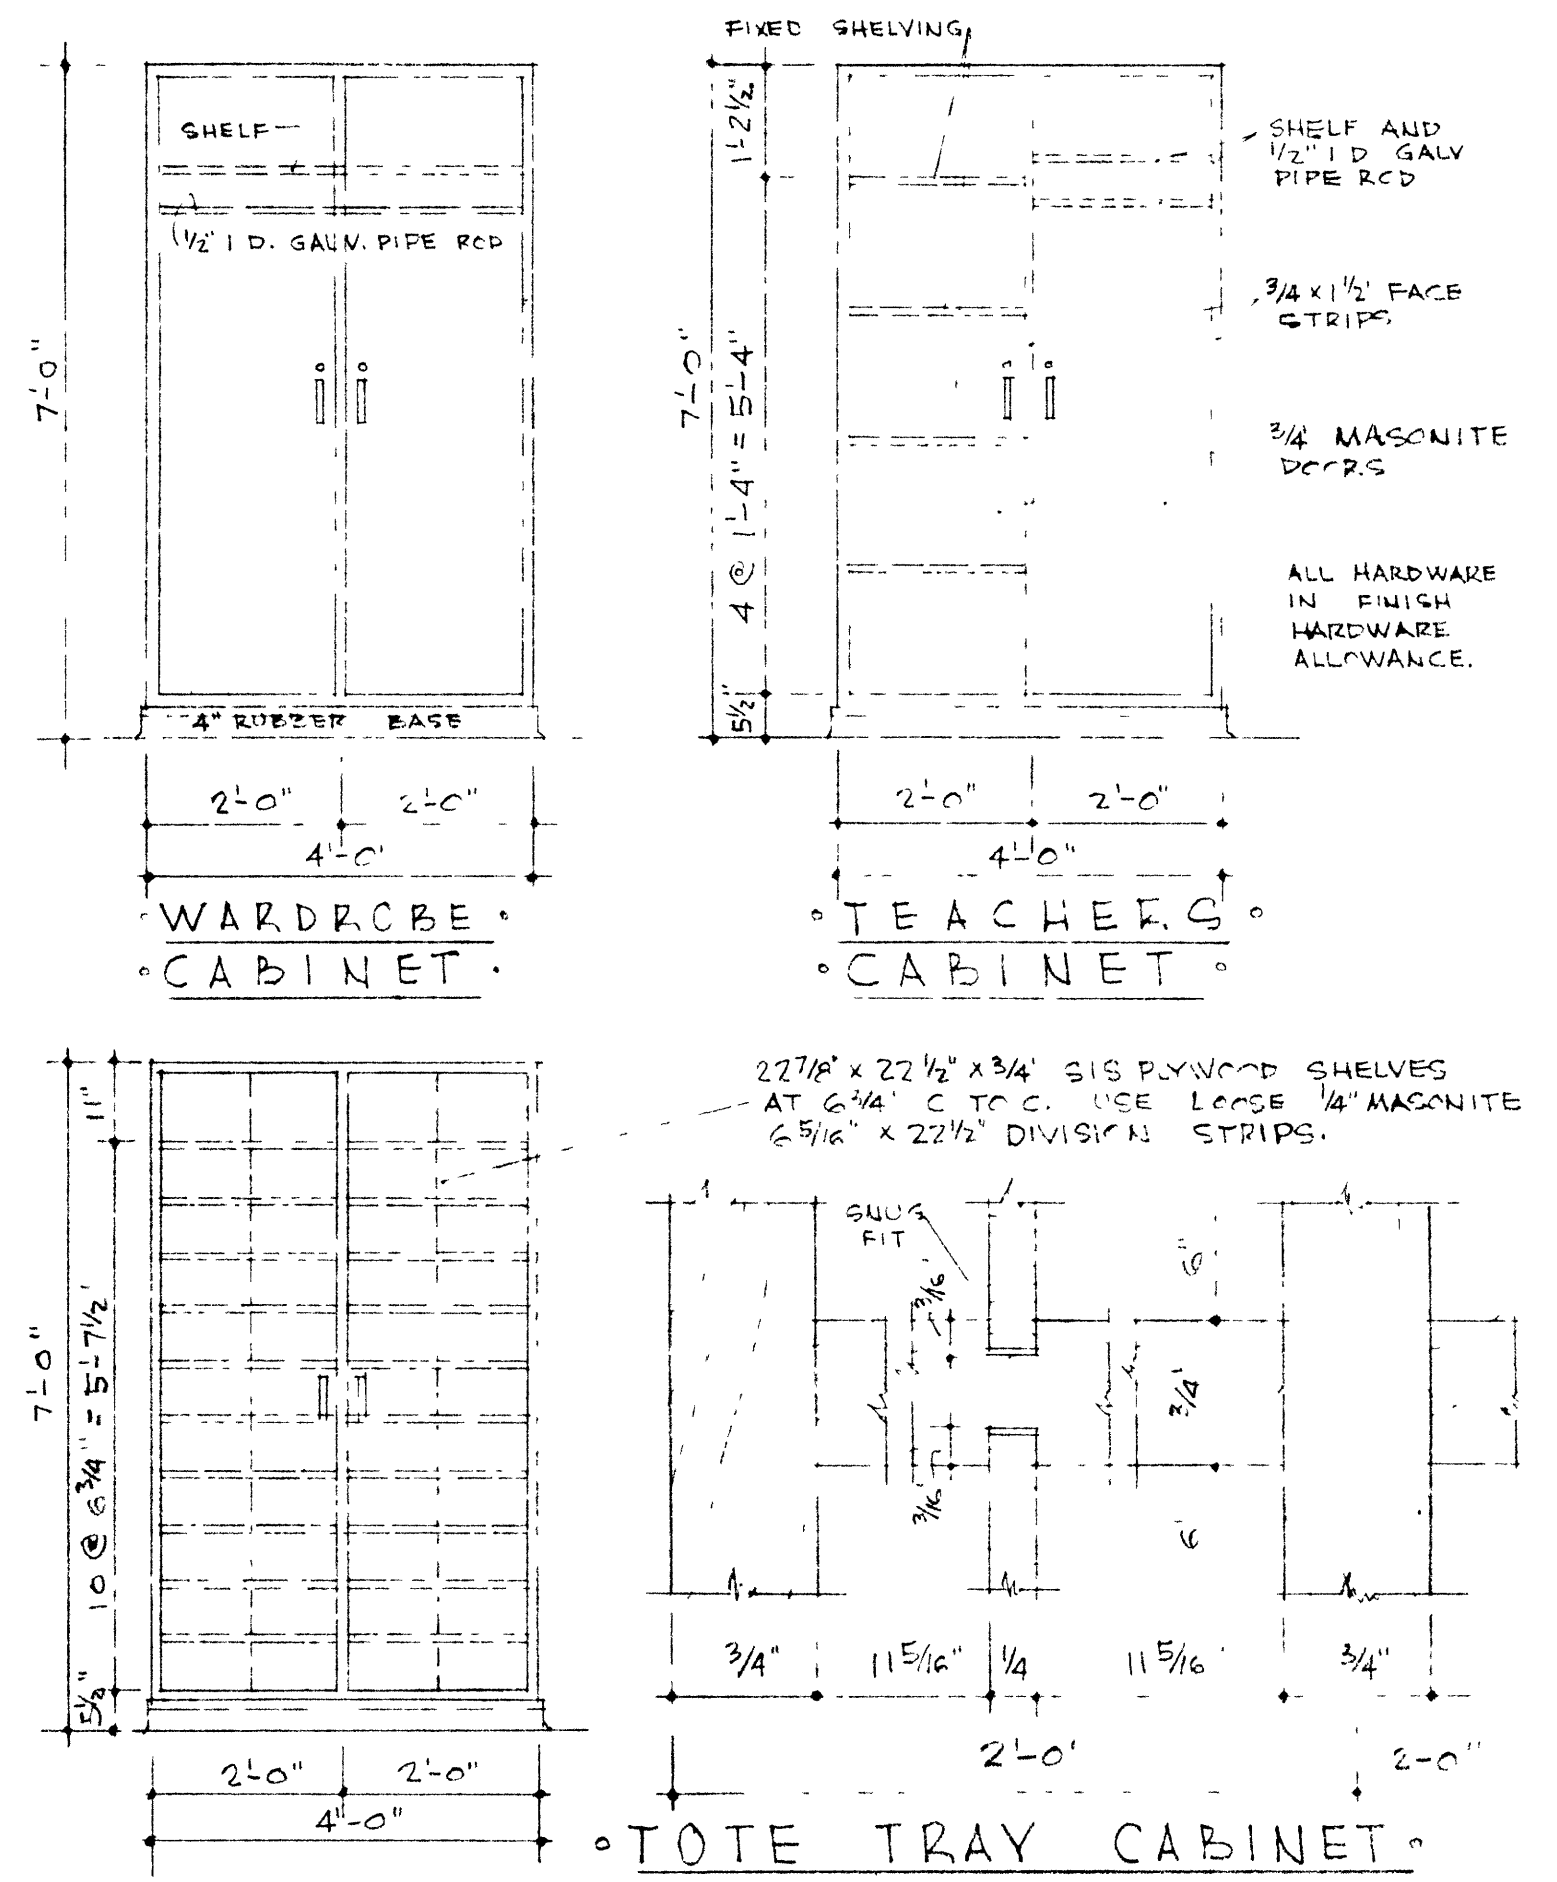

TYPICAL DETAILS FOR CABINETS

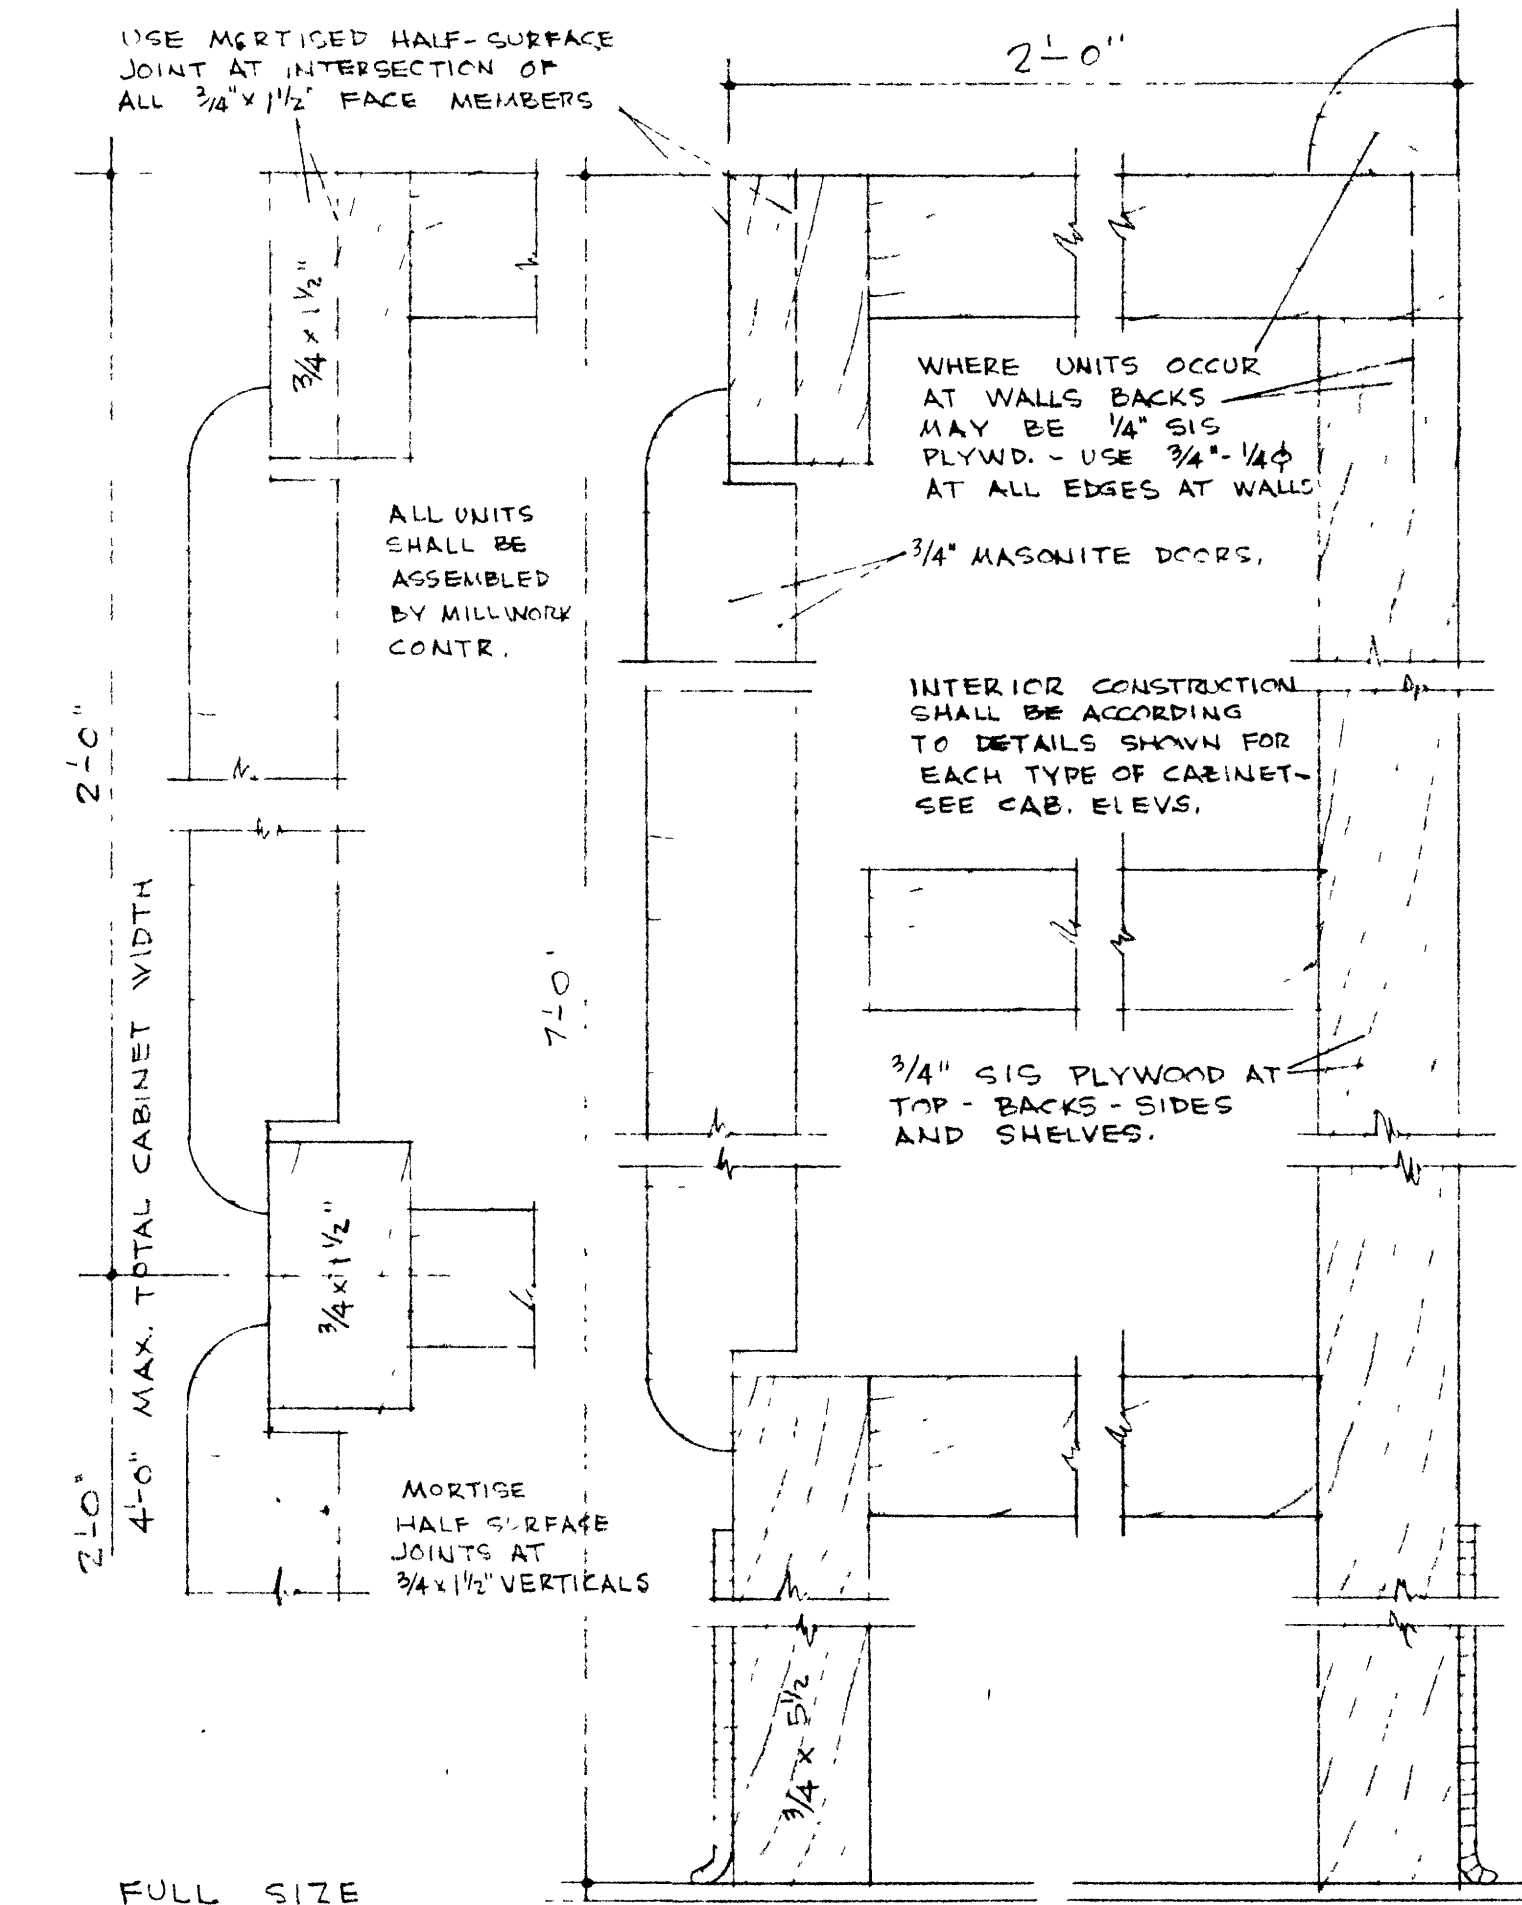

FULL SIZE THESE DETAILS TYPICAL FOR WARDROBE, IRONING BD, TOTE TRAY, STORAGE, AND TEACHERS CABINETS.

