




1 EXTERIOR WALL ENTRANCE

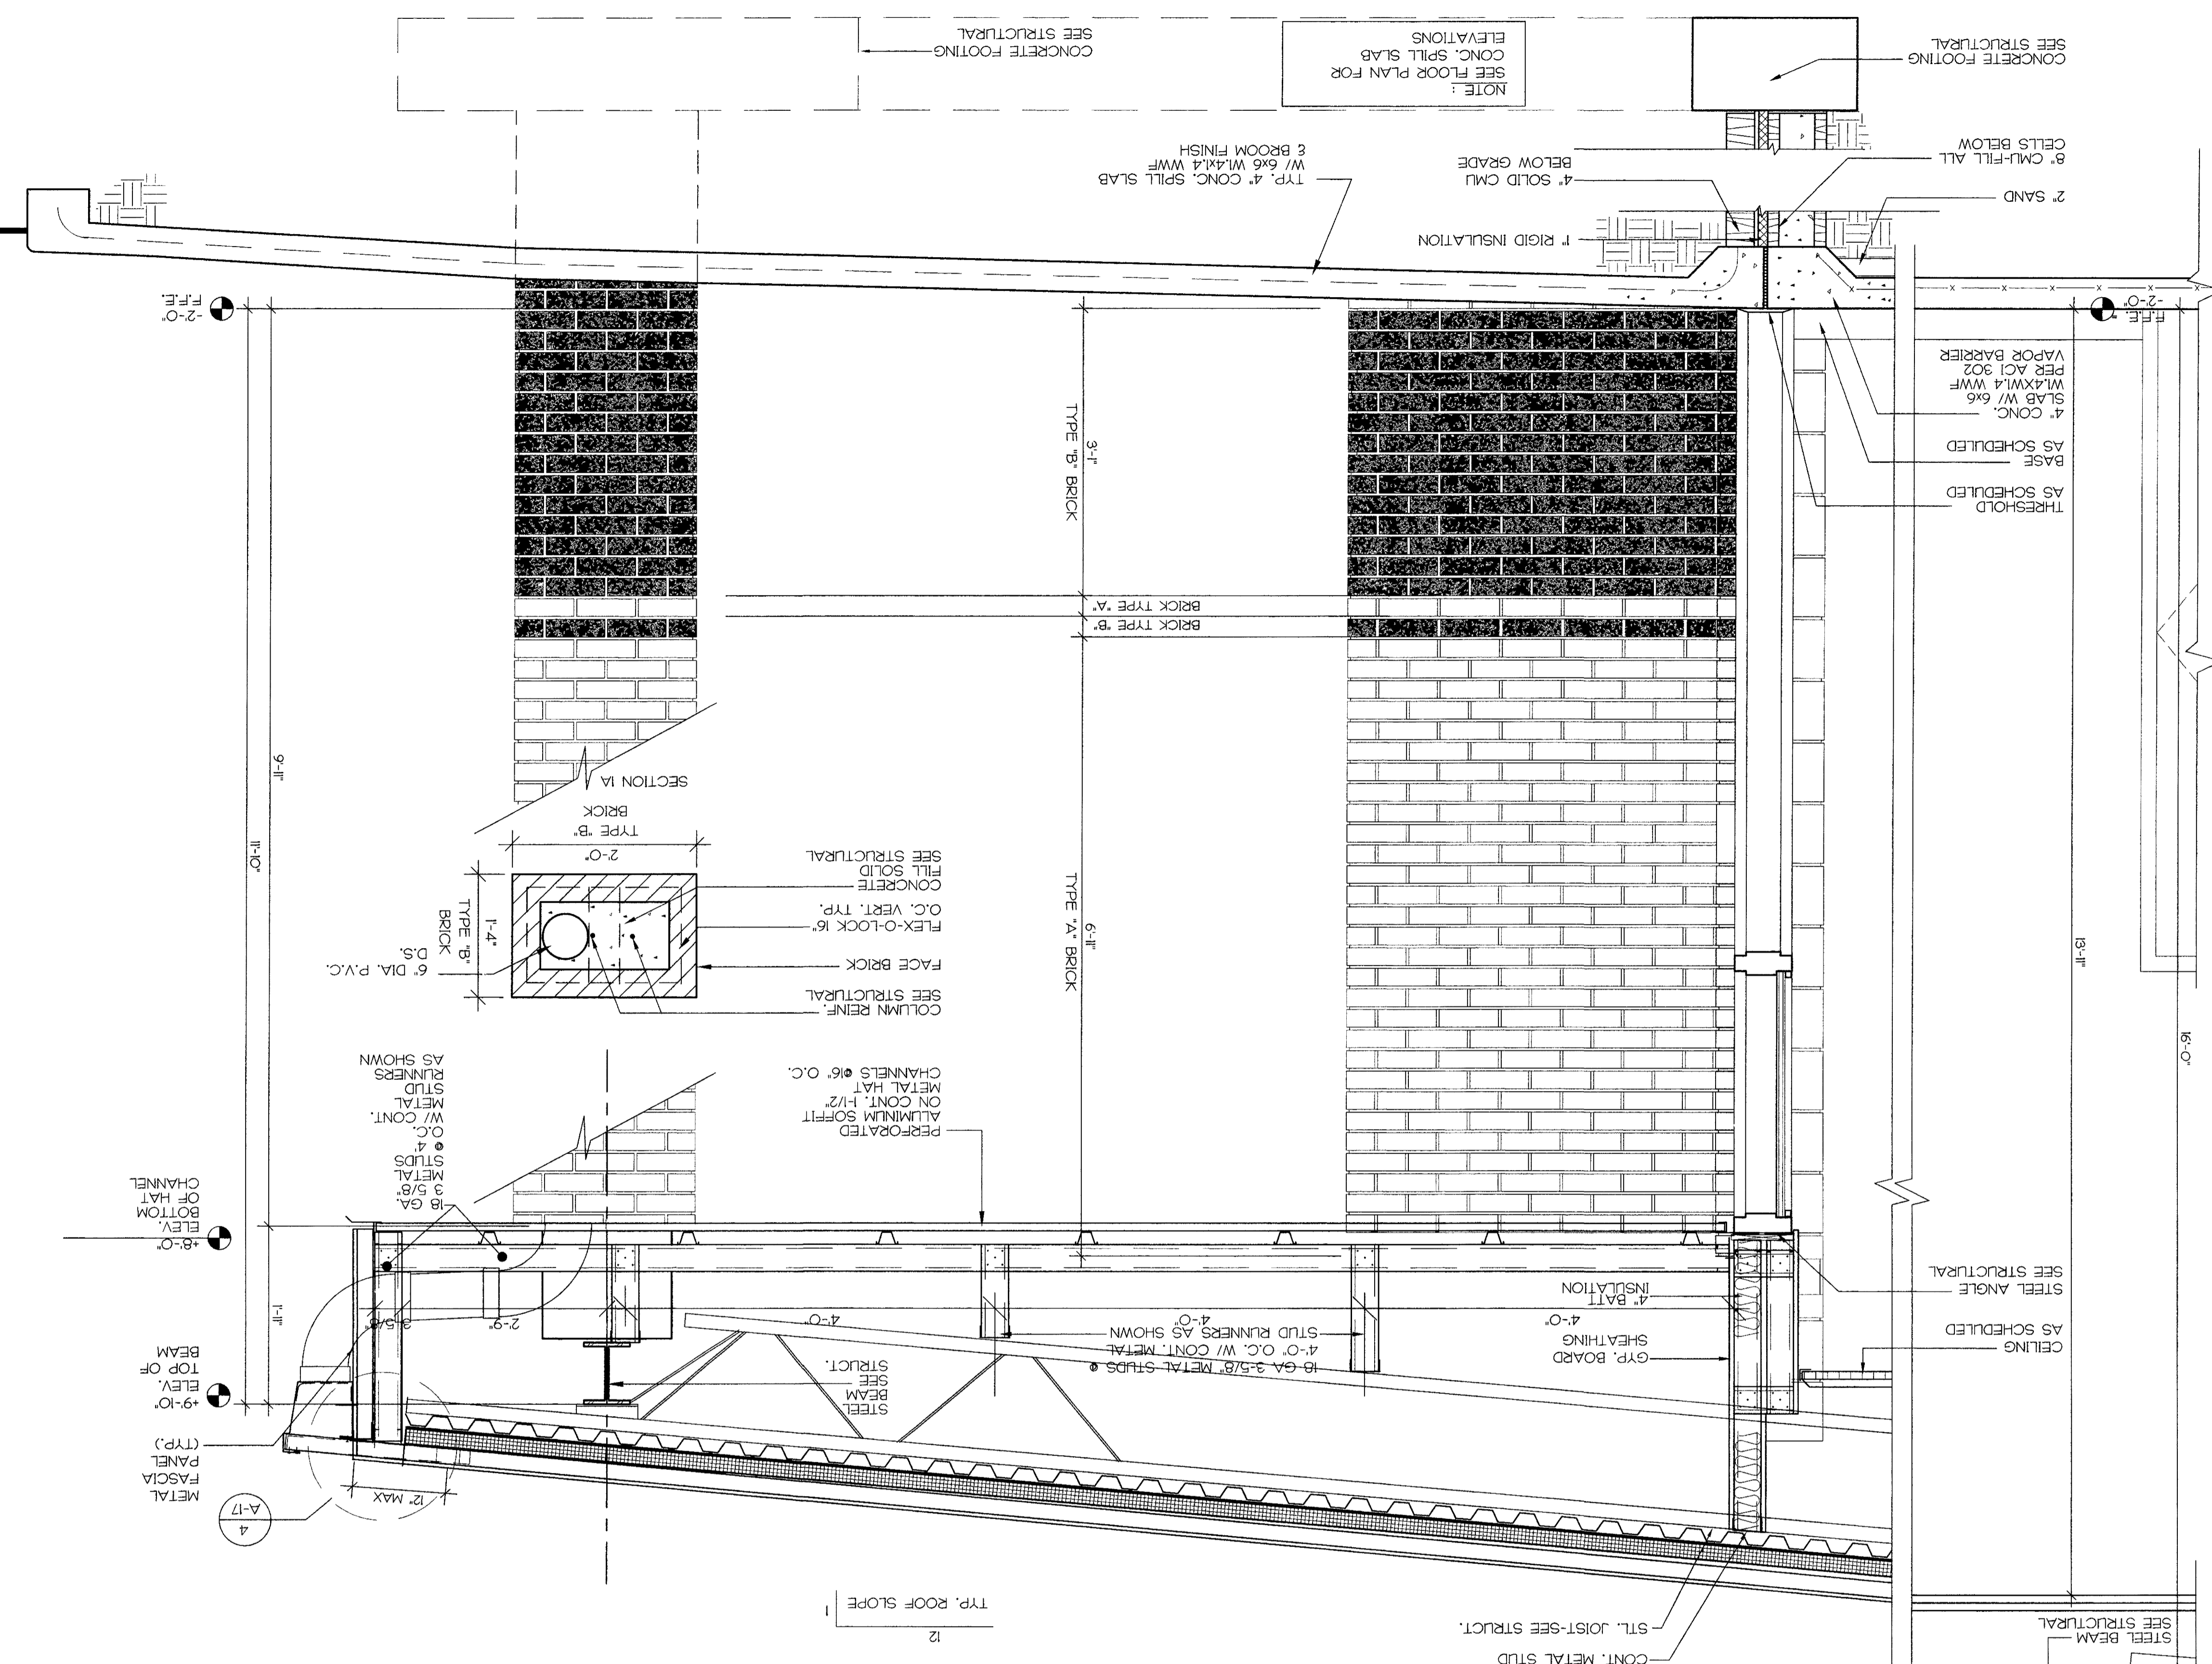


4 GUTTER DETAIL

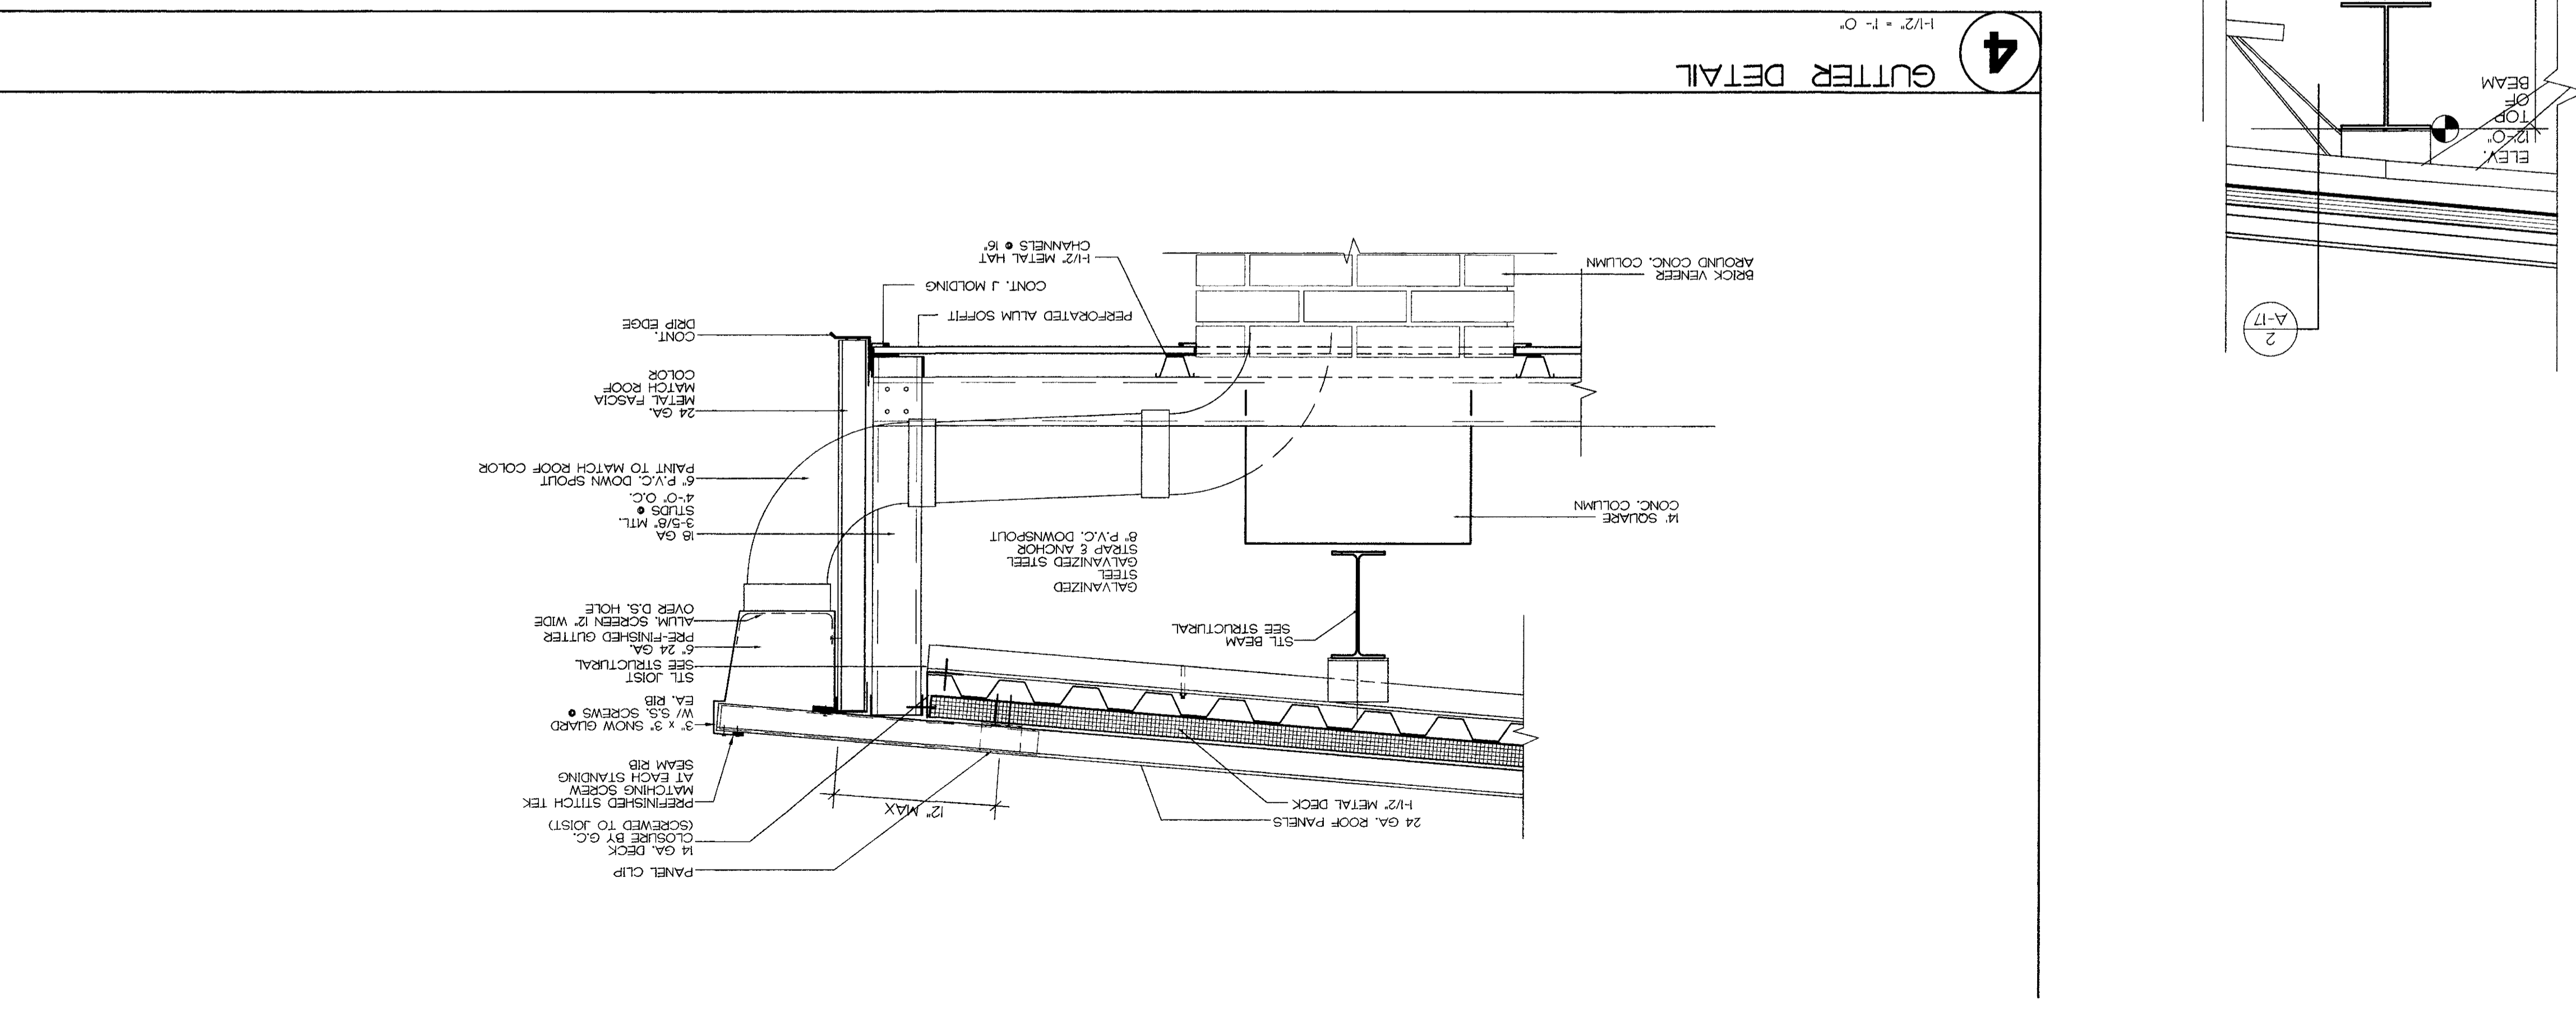

2 EXTERIOR WALL ENTRANCE

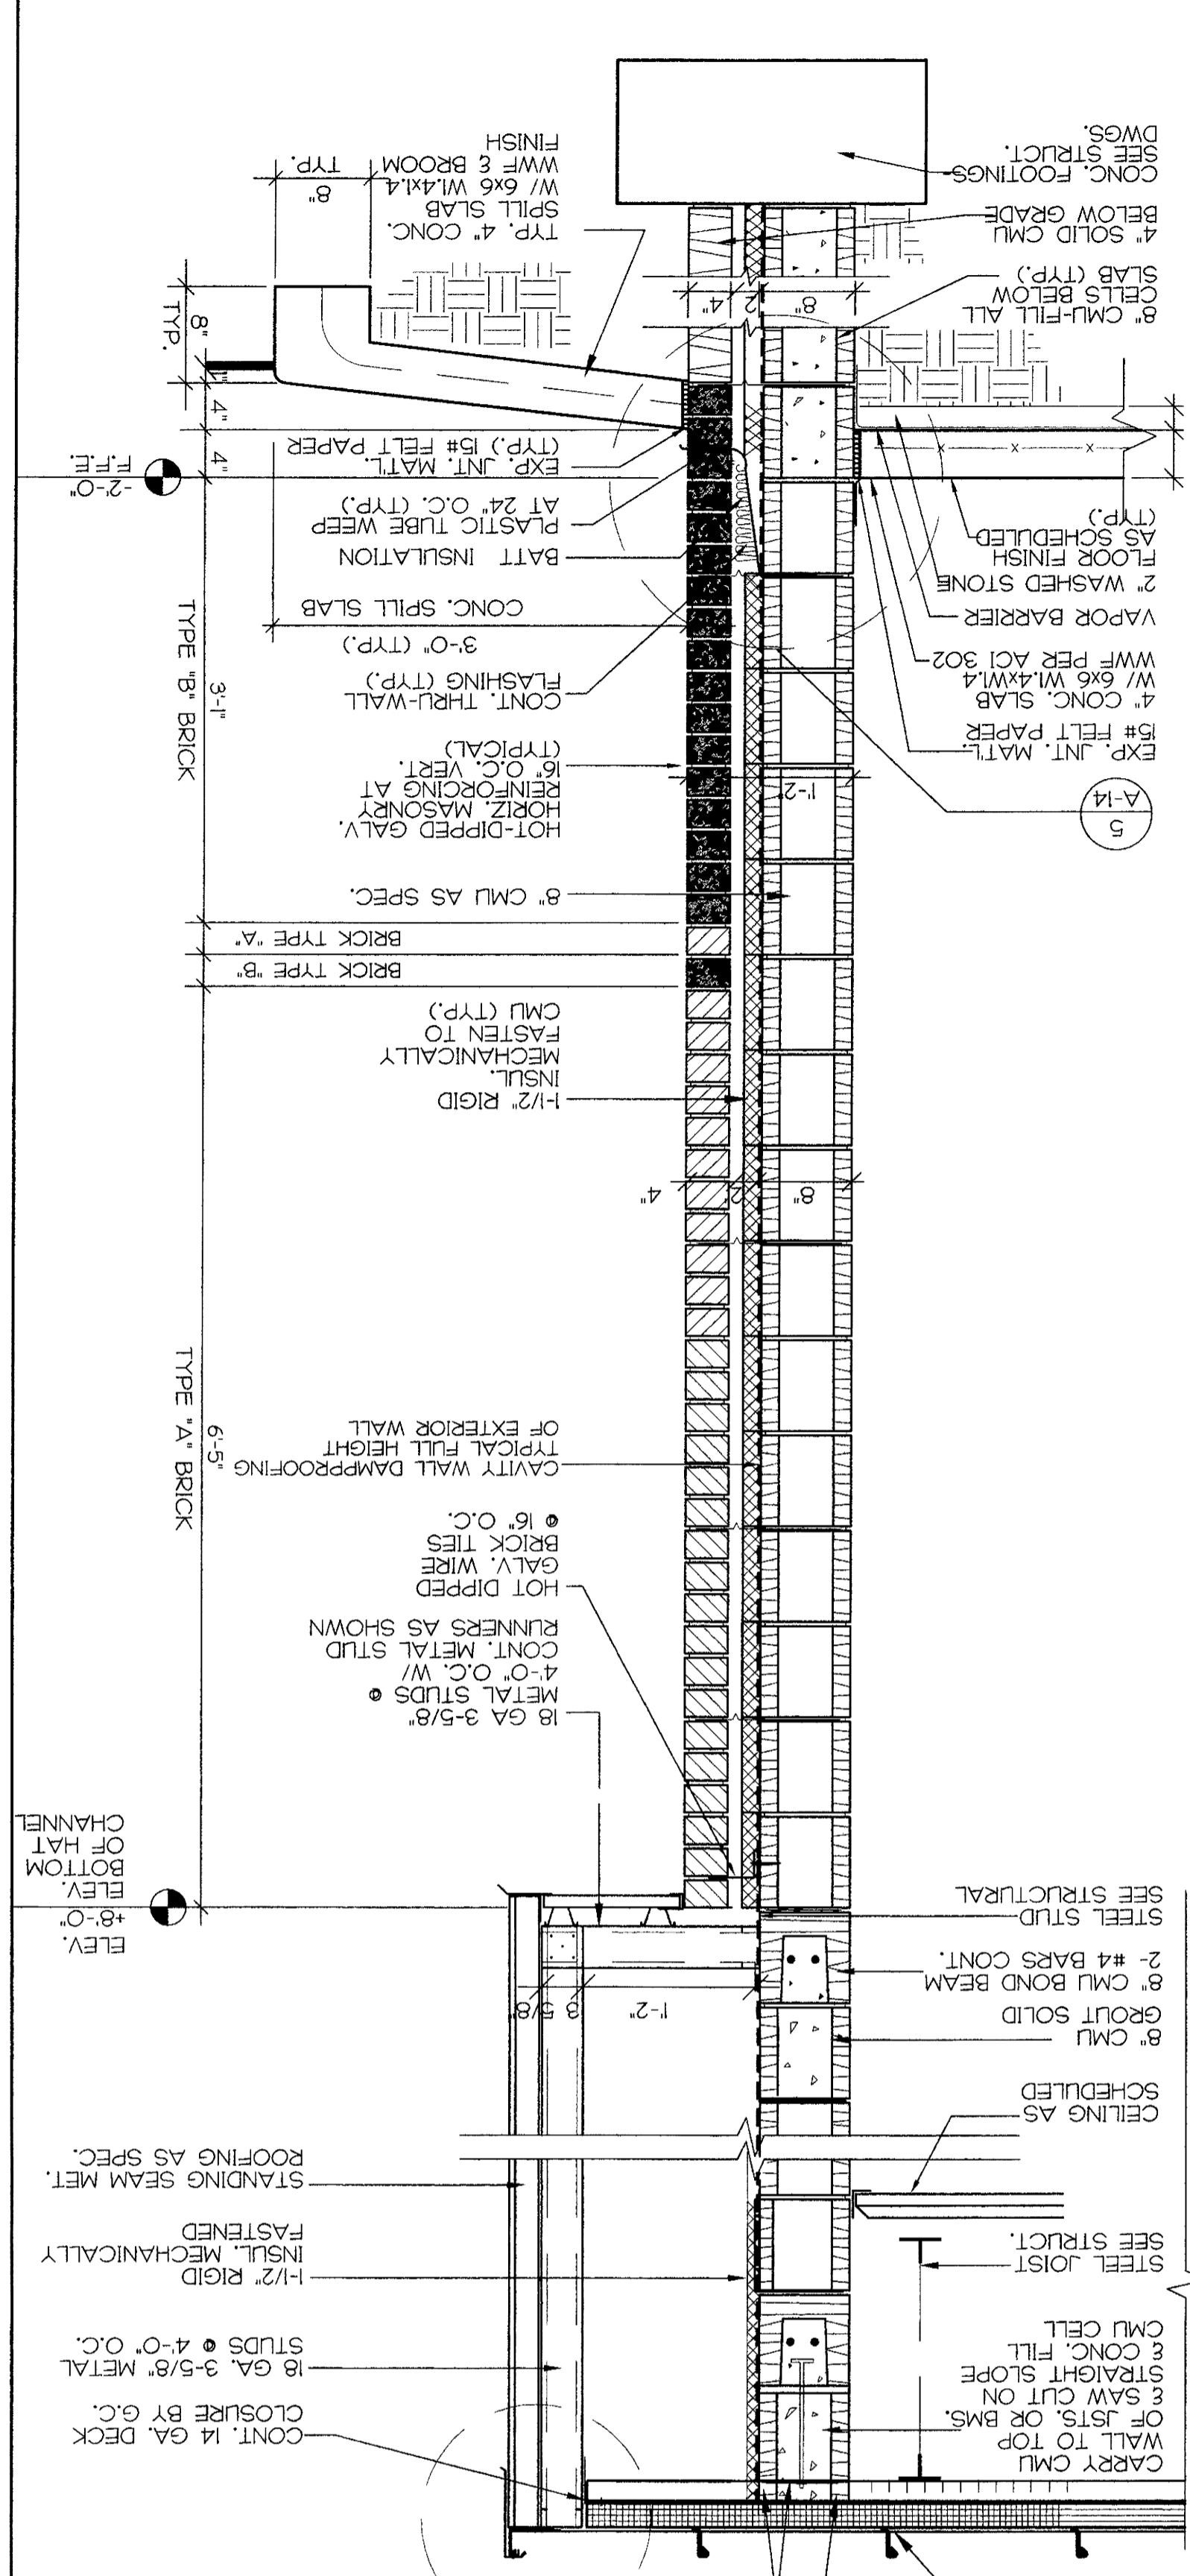

3 RETAINING WALL SECTION (TYPICAL)

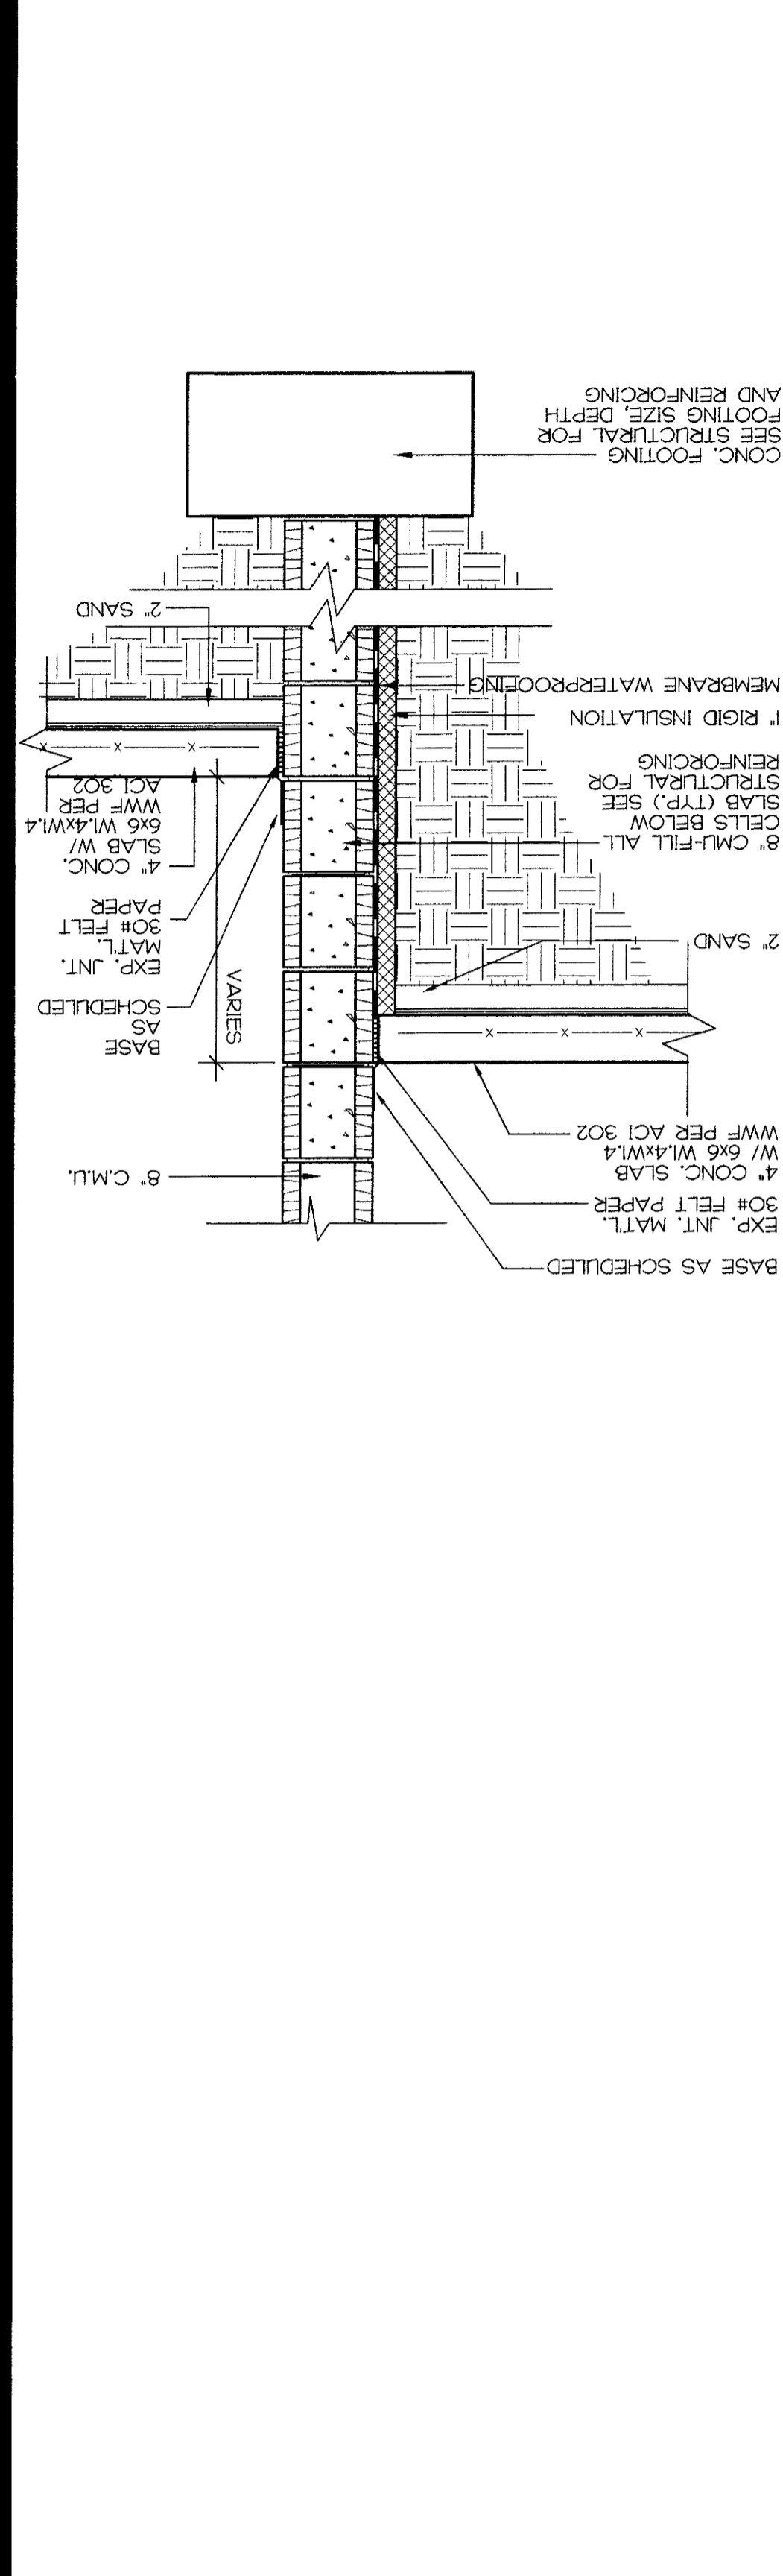

Professional information and logos for Andrew's Middle School. Includes the school name 'ANDREWS MIDDLE SCHOOL', 'CHEROKEE COUNTY SCHOOL SYSTEM', and 'ARCHITECTURE PROFESSIONAL SERVICE'. It also features a circular seal for the Georgia Professional Service Board and a logo for Andrew's Middle School.