



FIRE RATED WALLS	
	1 HOUR WALL
	2 HOUR WALL
	4 HOUR WALL

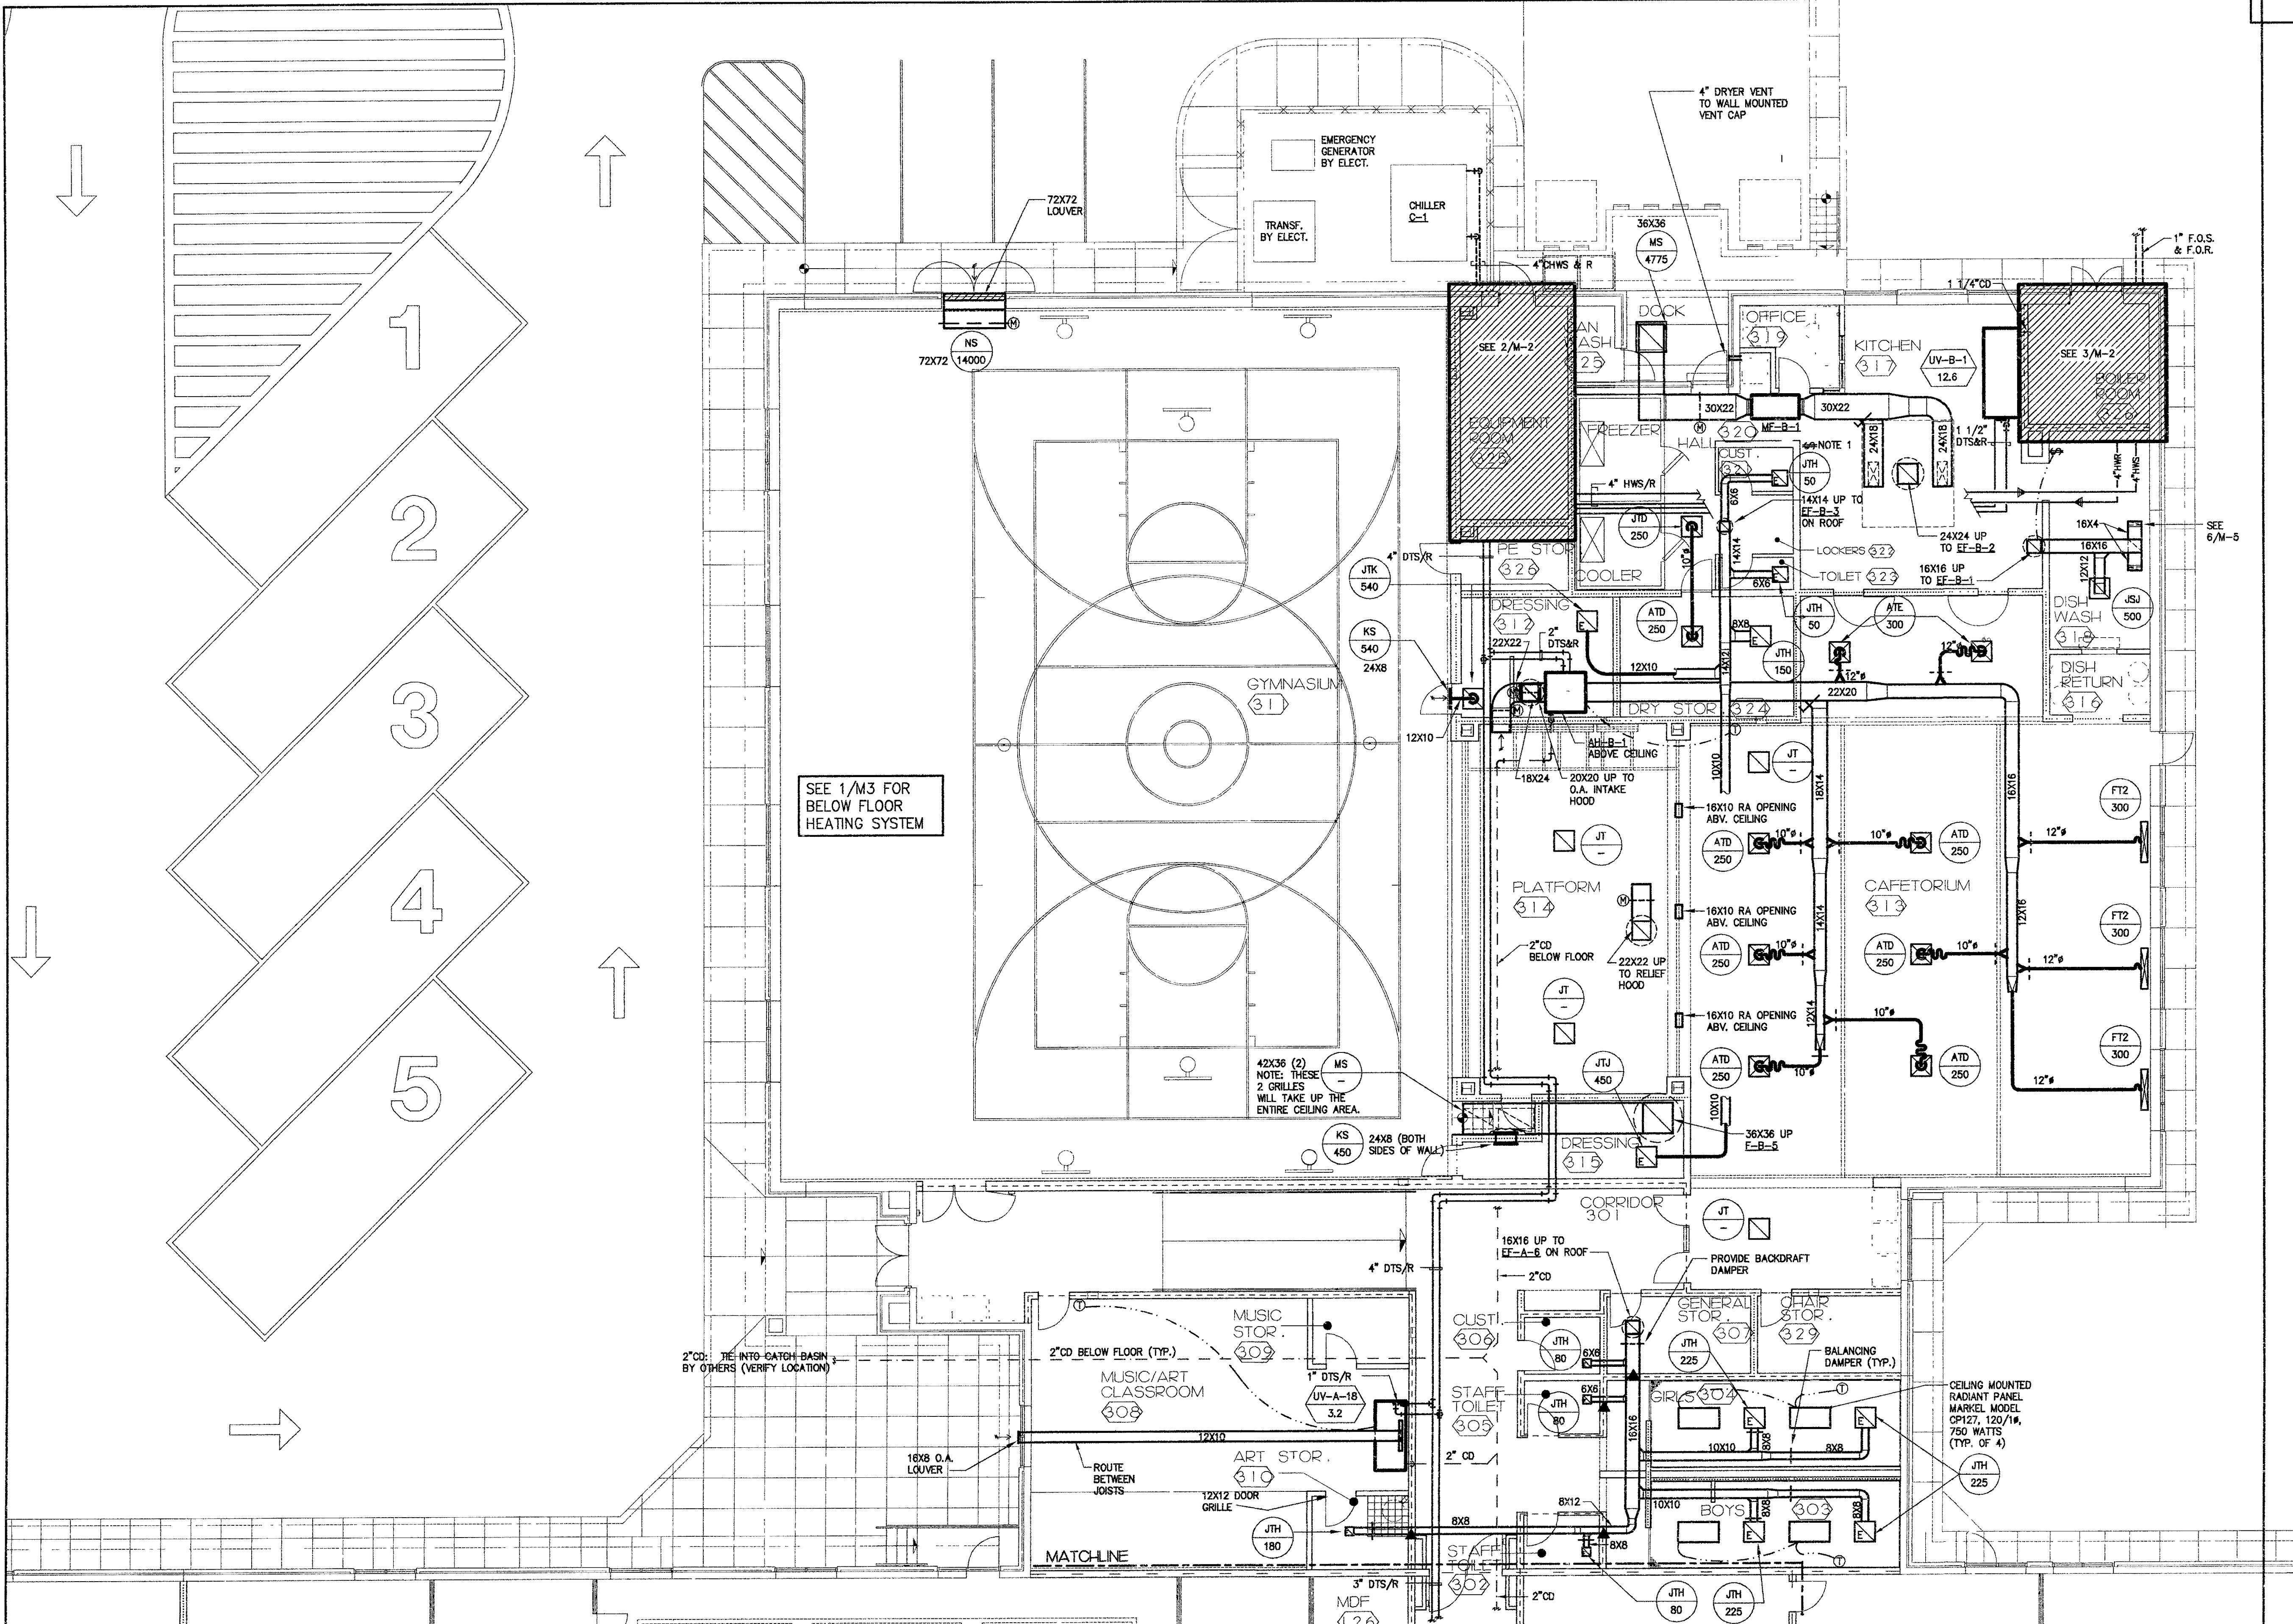


1 FLOOR PLAN "B"
M-2 1/8"=1'-0"

NOTES:
1. KITCHEN HOOD FIRE SUPPRESSION MANUAL PULL STATION, CONCEAL CONDUIT FEEDING PULL STATION IN WALL.

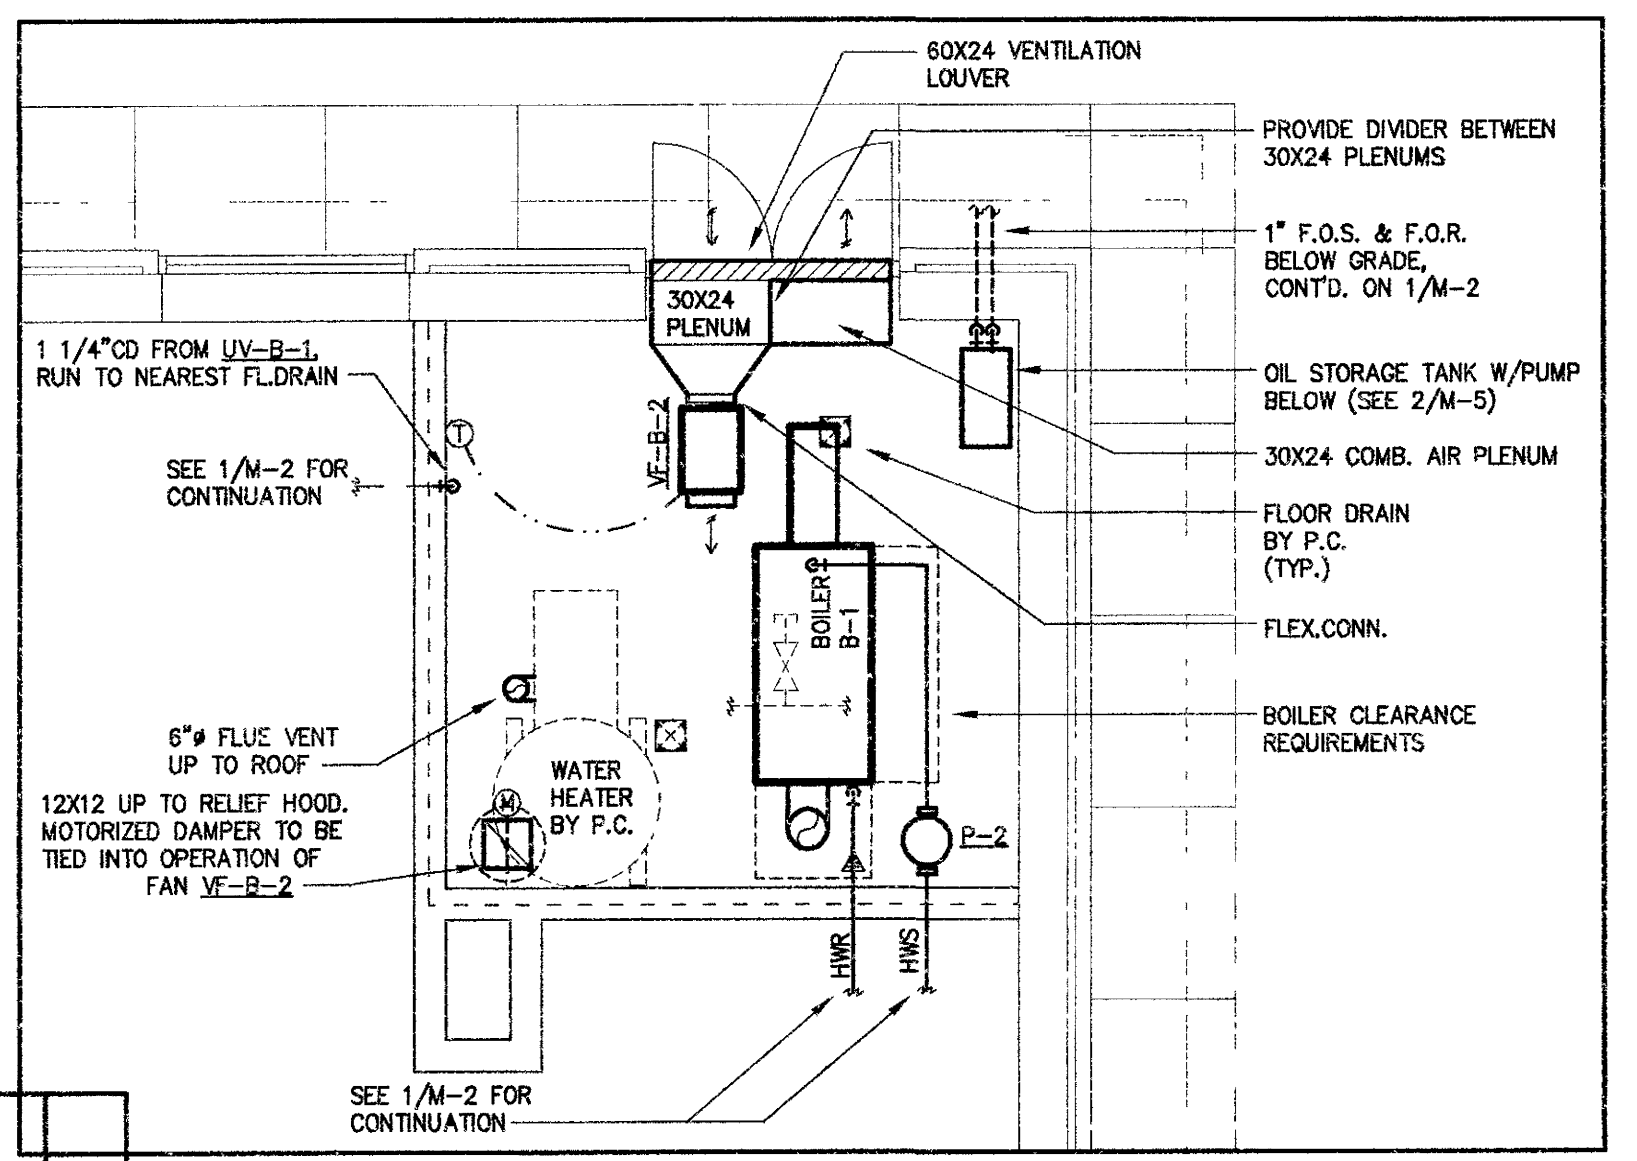

3 BOILER ROOM 326
M-2 1/4"=1'-0"

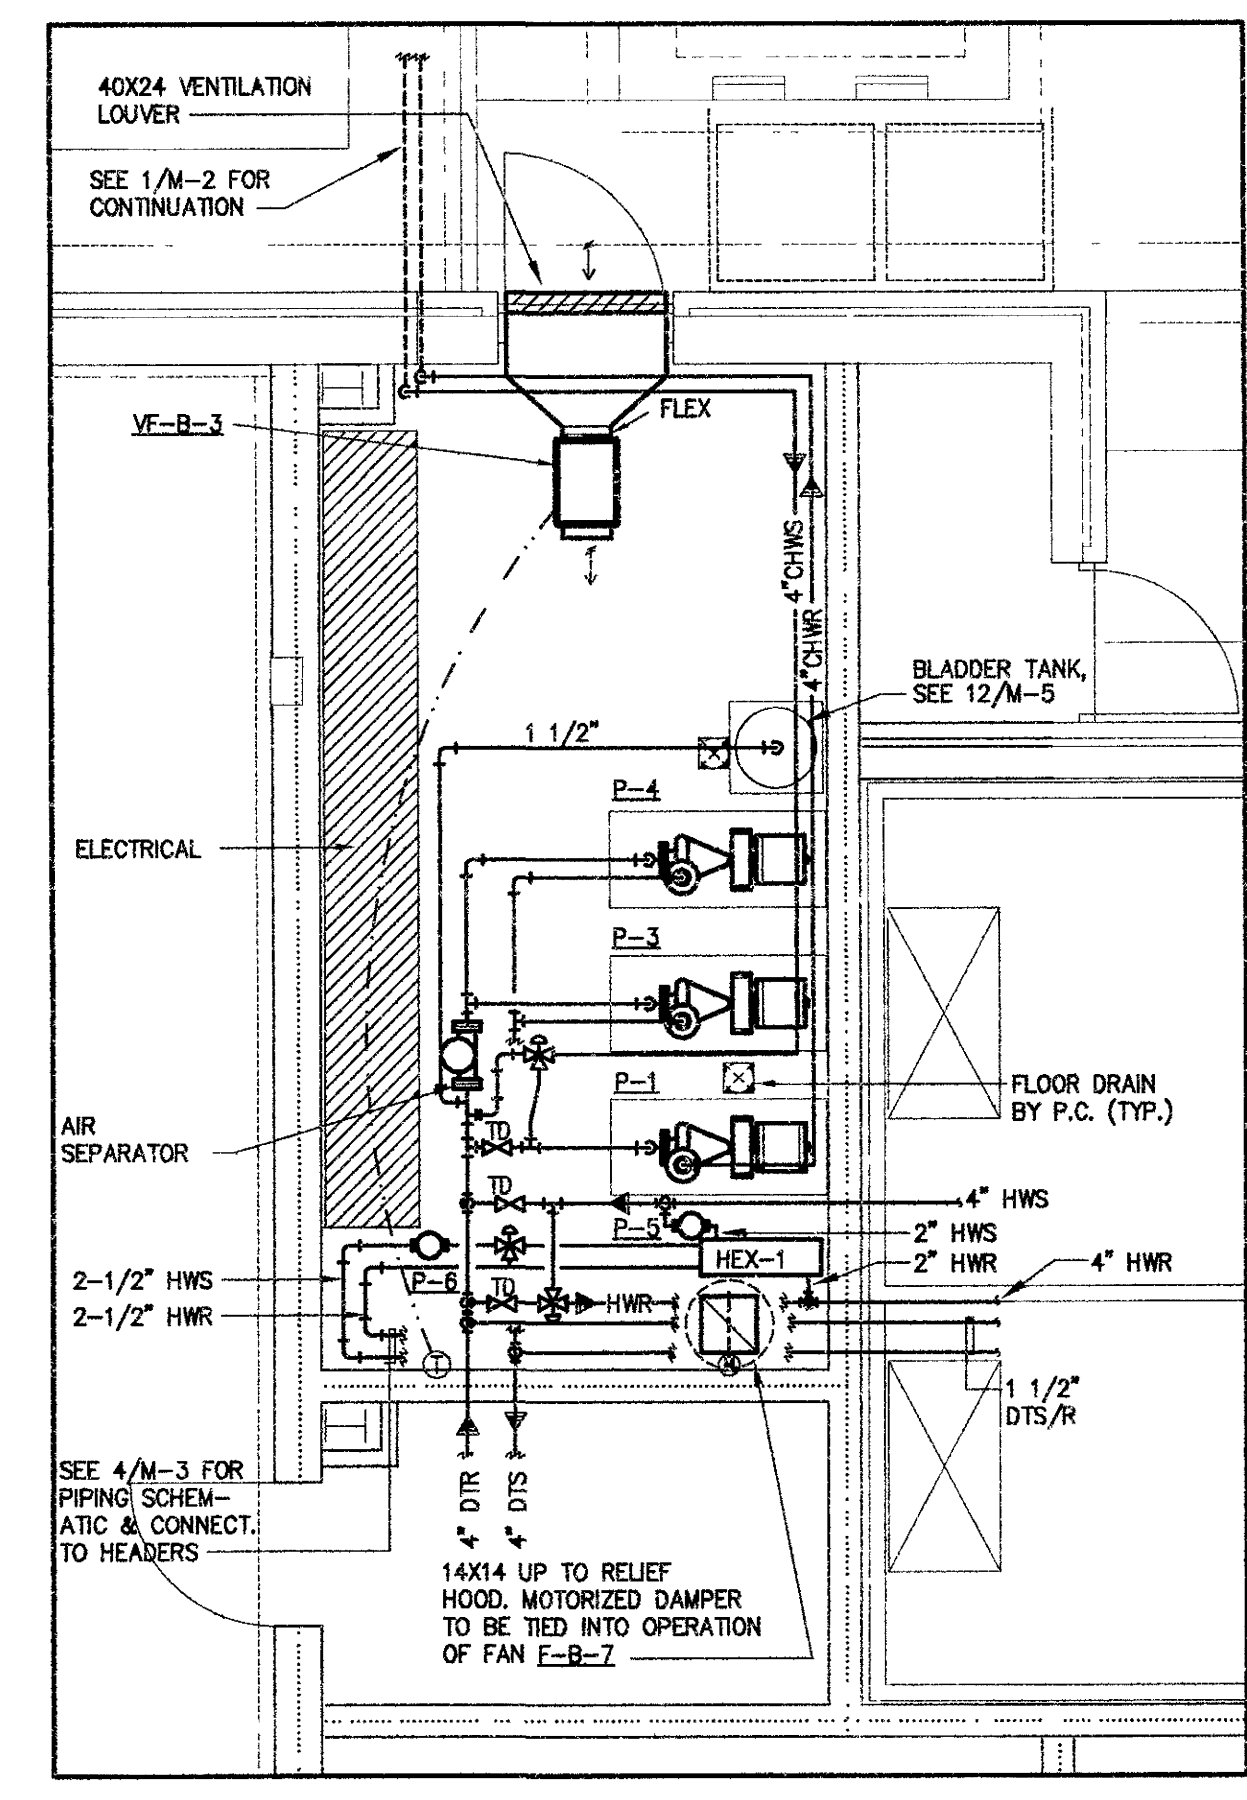

2 EQUIPMENT ROOM 325
M-2 1/4"=1'-0"

