



TB-PAL" RE ASSY (

2 EA 1/2 X 6 HS.  
2 EA 1/2 X 6 HS.

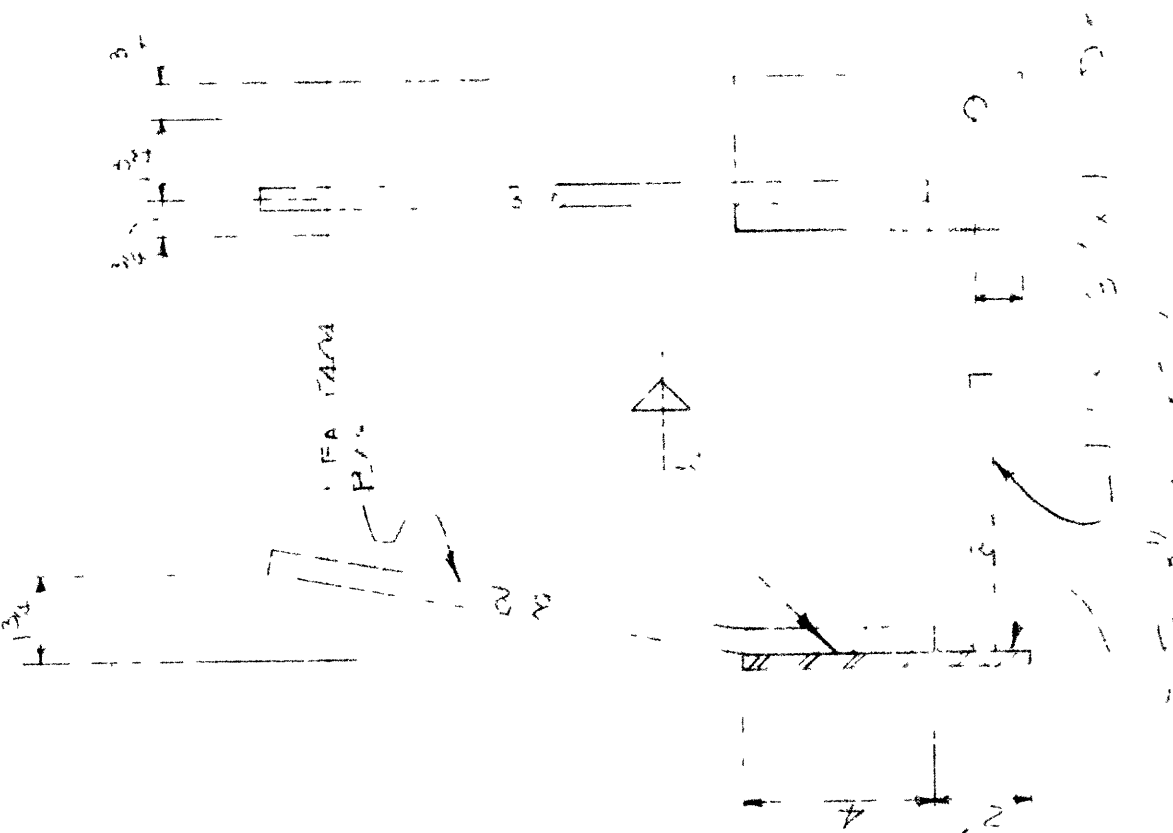

TC-PAL" RE ASSY (

2 EA 1/2 X 6 HS.  
2 EA 1/2 X 6 HS.

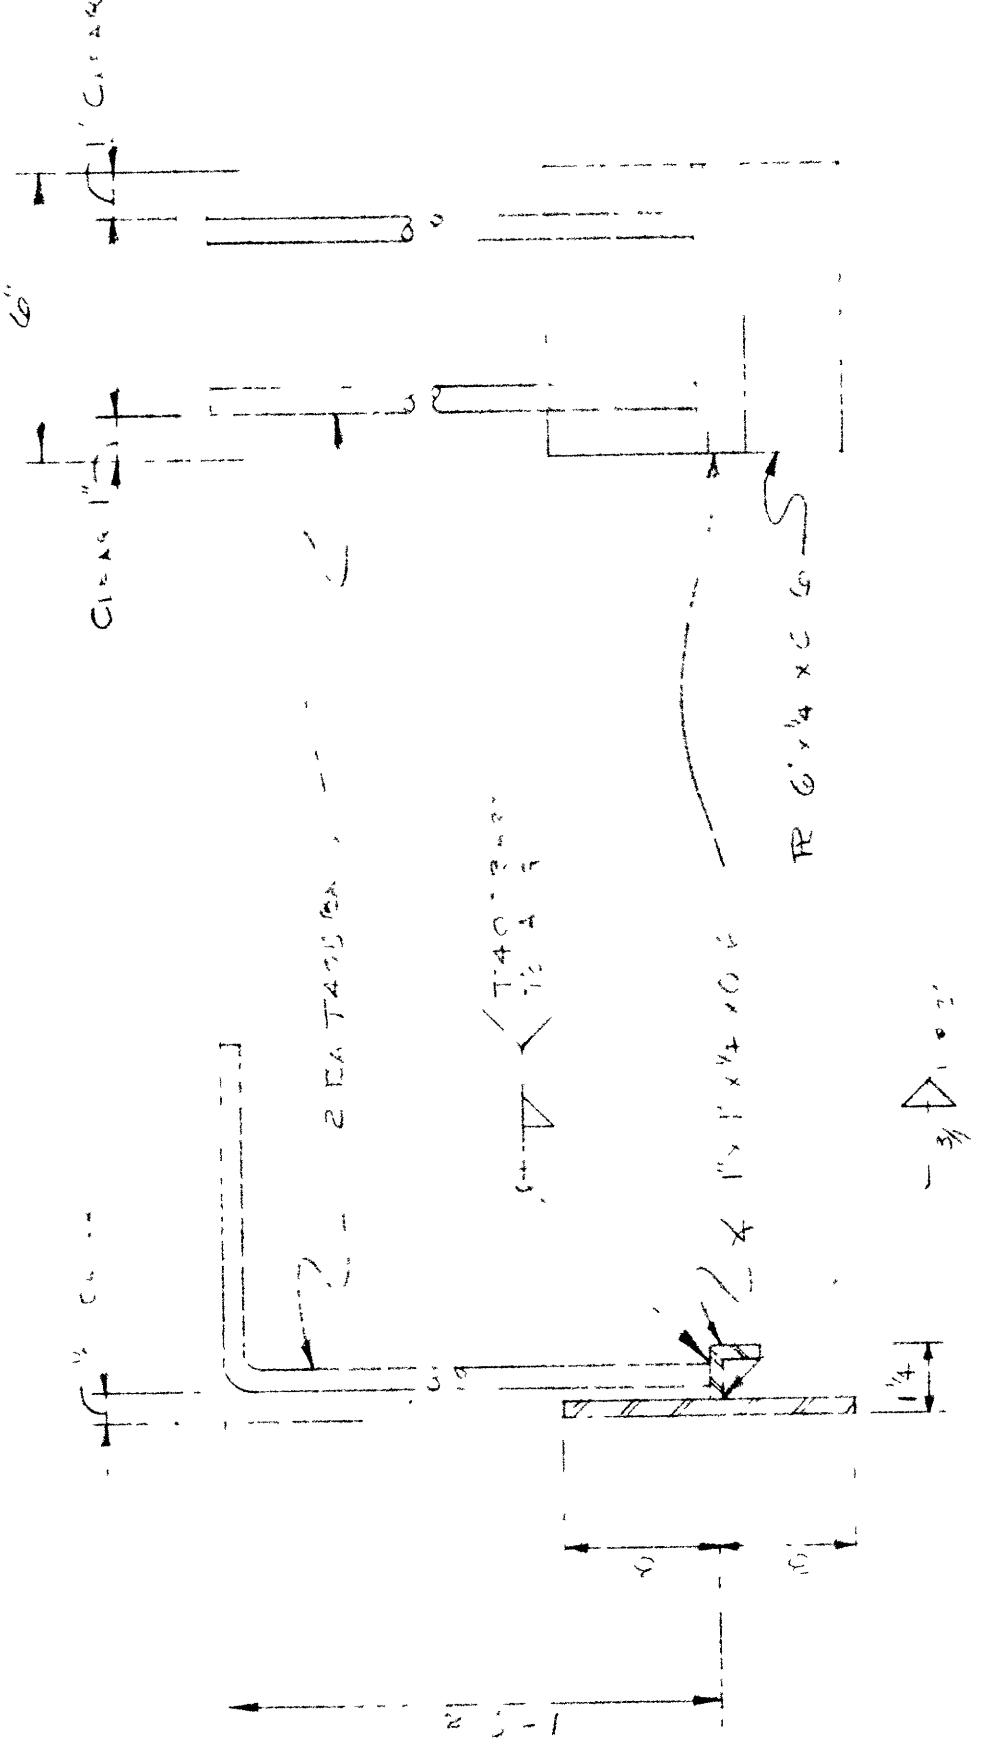

ID-PAL" RE ASSY (

2 EA 1/2 X 6 HS.  
2 EA 1/2 X 6 HS.

NO. DATE		REVISION	

TP ID: 3  
MUS: 107  
New York, NY

MACON PRESTRESSED  
CONCRETE COMPANY  
MACON, GEORGIA ATLANTA, GEORGIA  
COLUMBIA, SOUTH CAROLINA

DATE	DESIGNED	DRAWN	DWG. NO.
8-2-74			107
	CHECKED	SCALE	
7/6/77		5/8" = 1'	